


SECTION F-F
EXISTING CORRIDOR

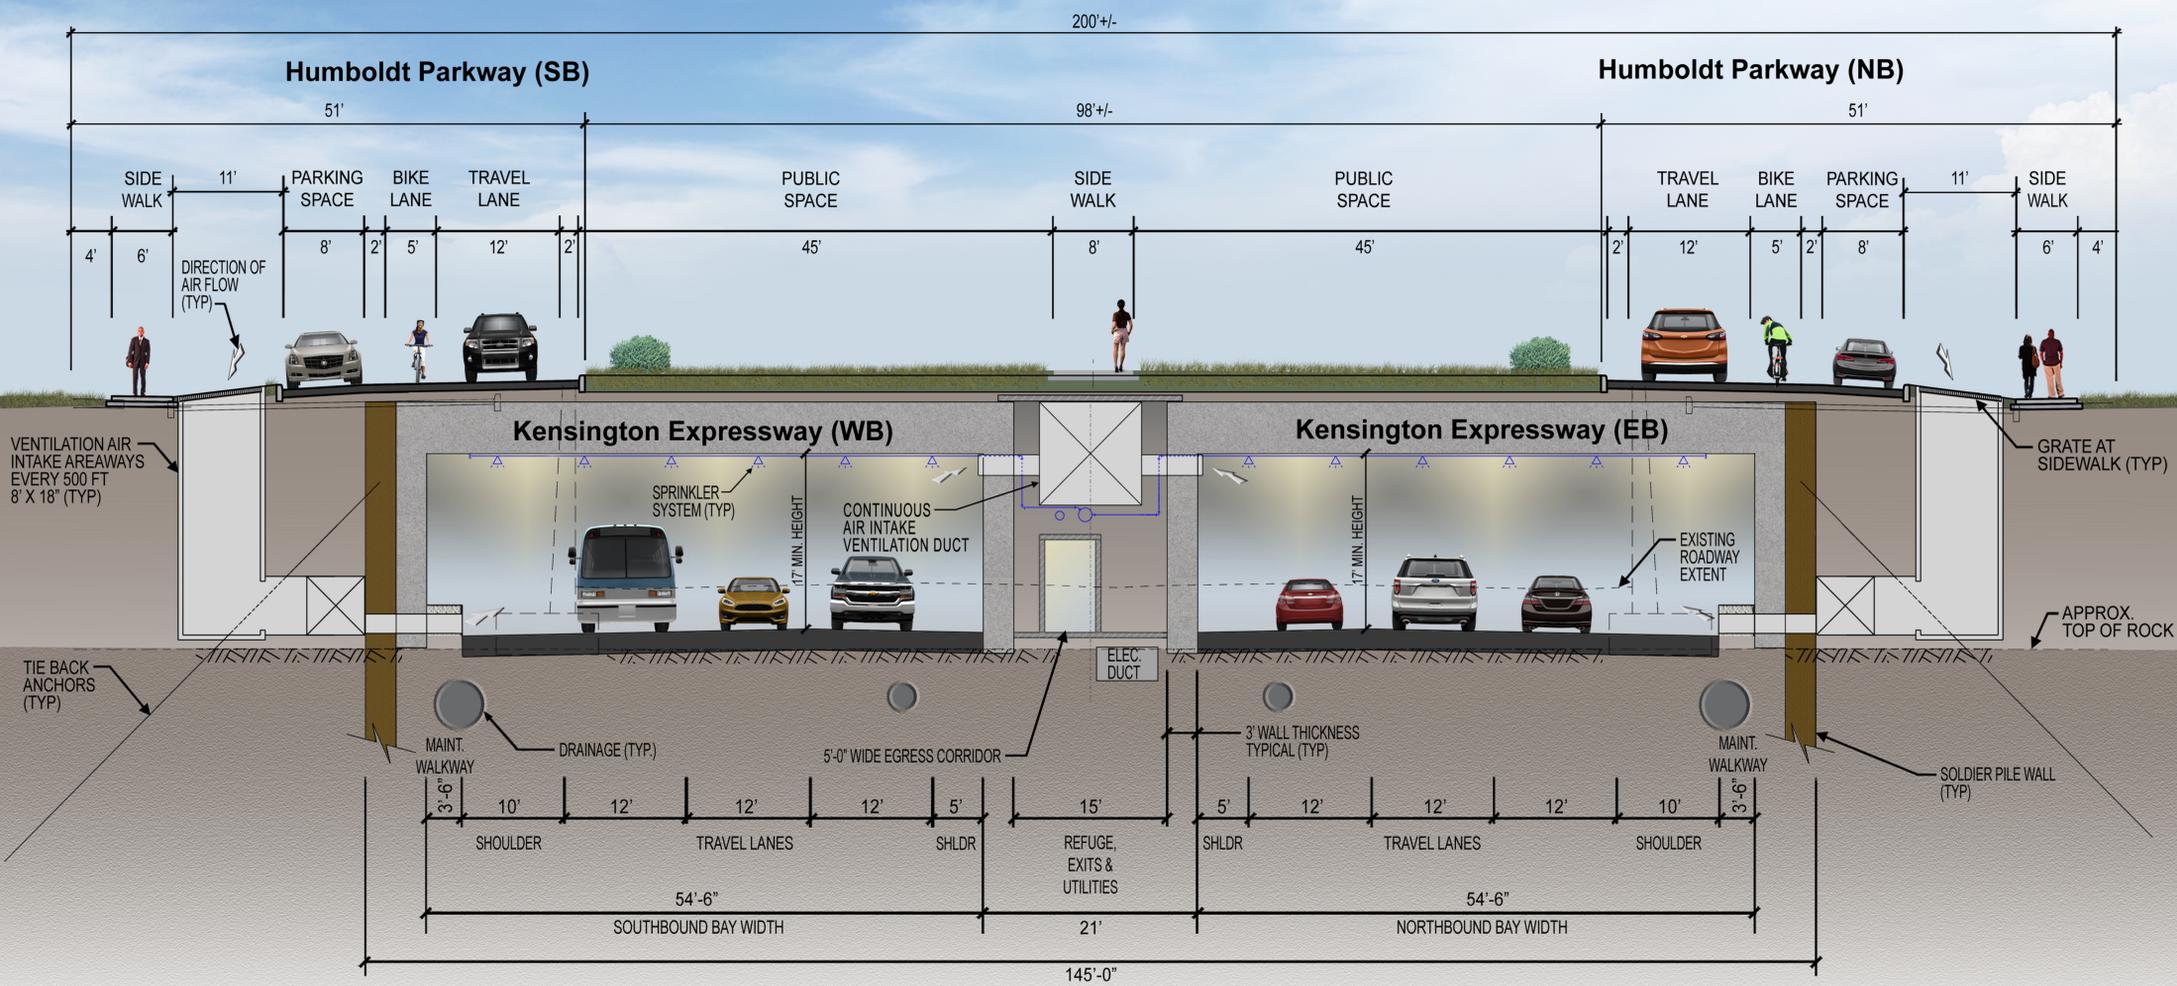

SECTION F-F
PROPOSED CONCEPT 5