


ITAHANANANAN


ITANANANANAN

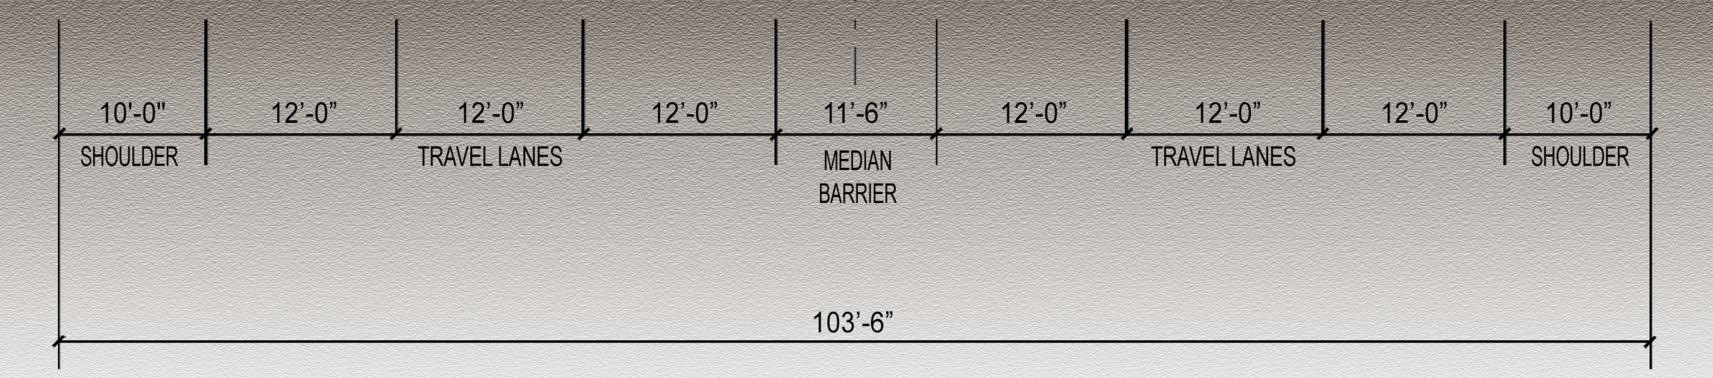

AIMINIAIMINIAI

AMANAIANAI

**SECTION G-G EXISTING CORRIDOR** 

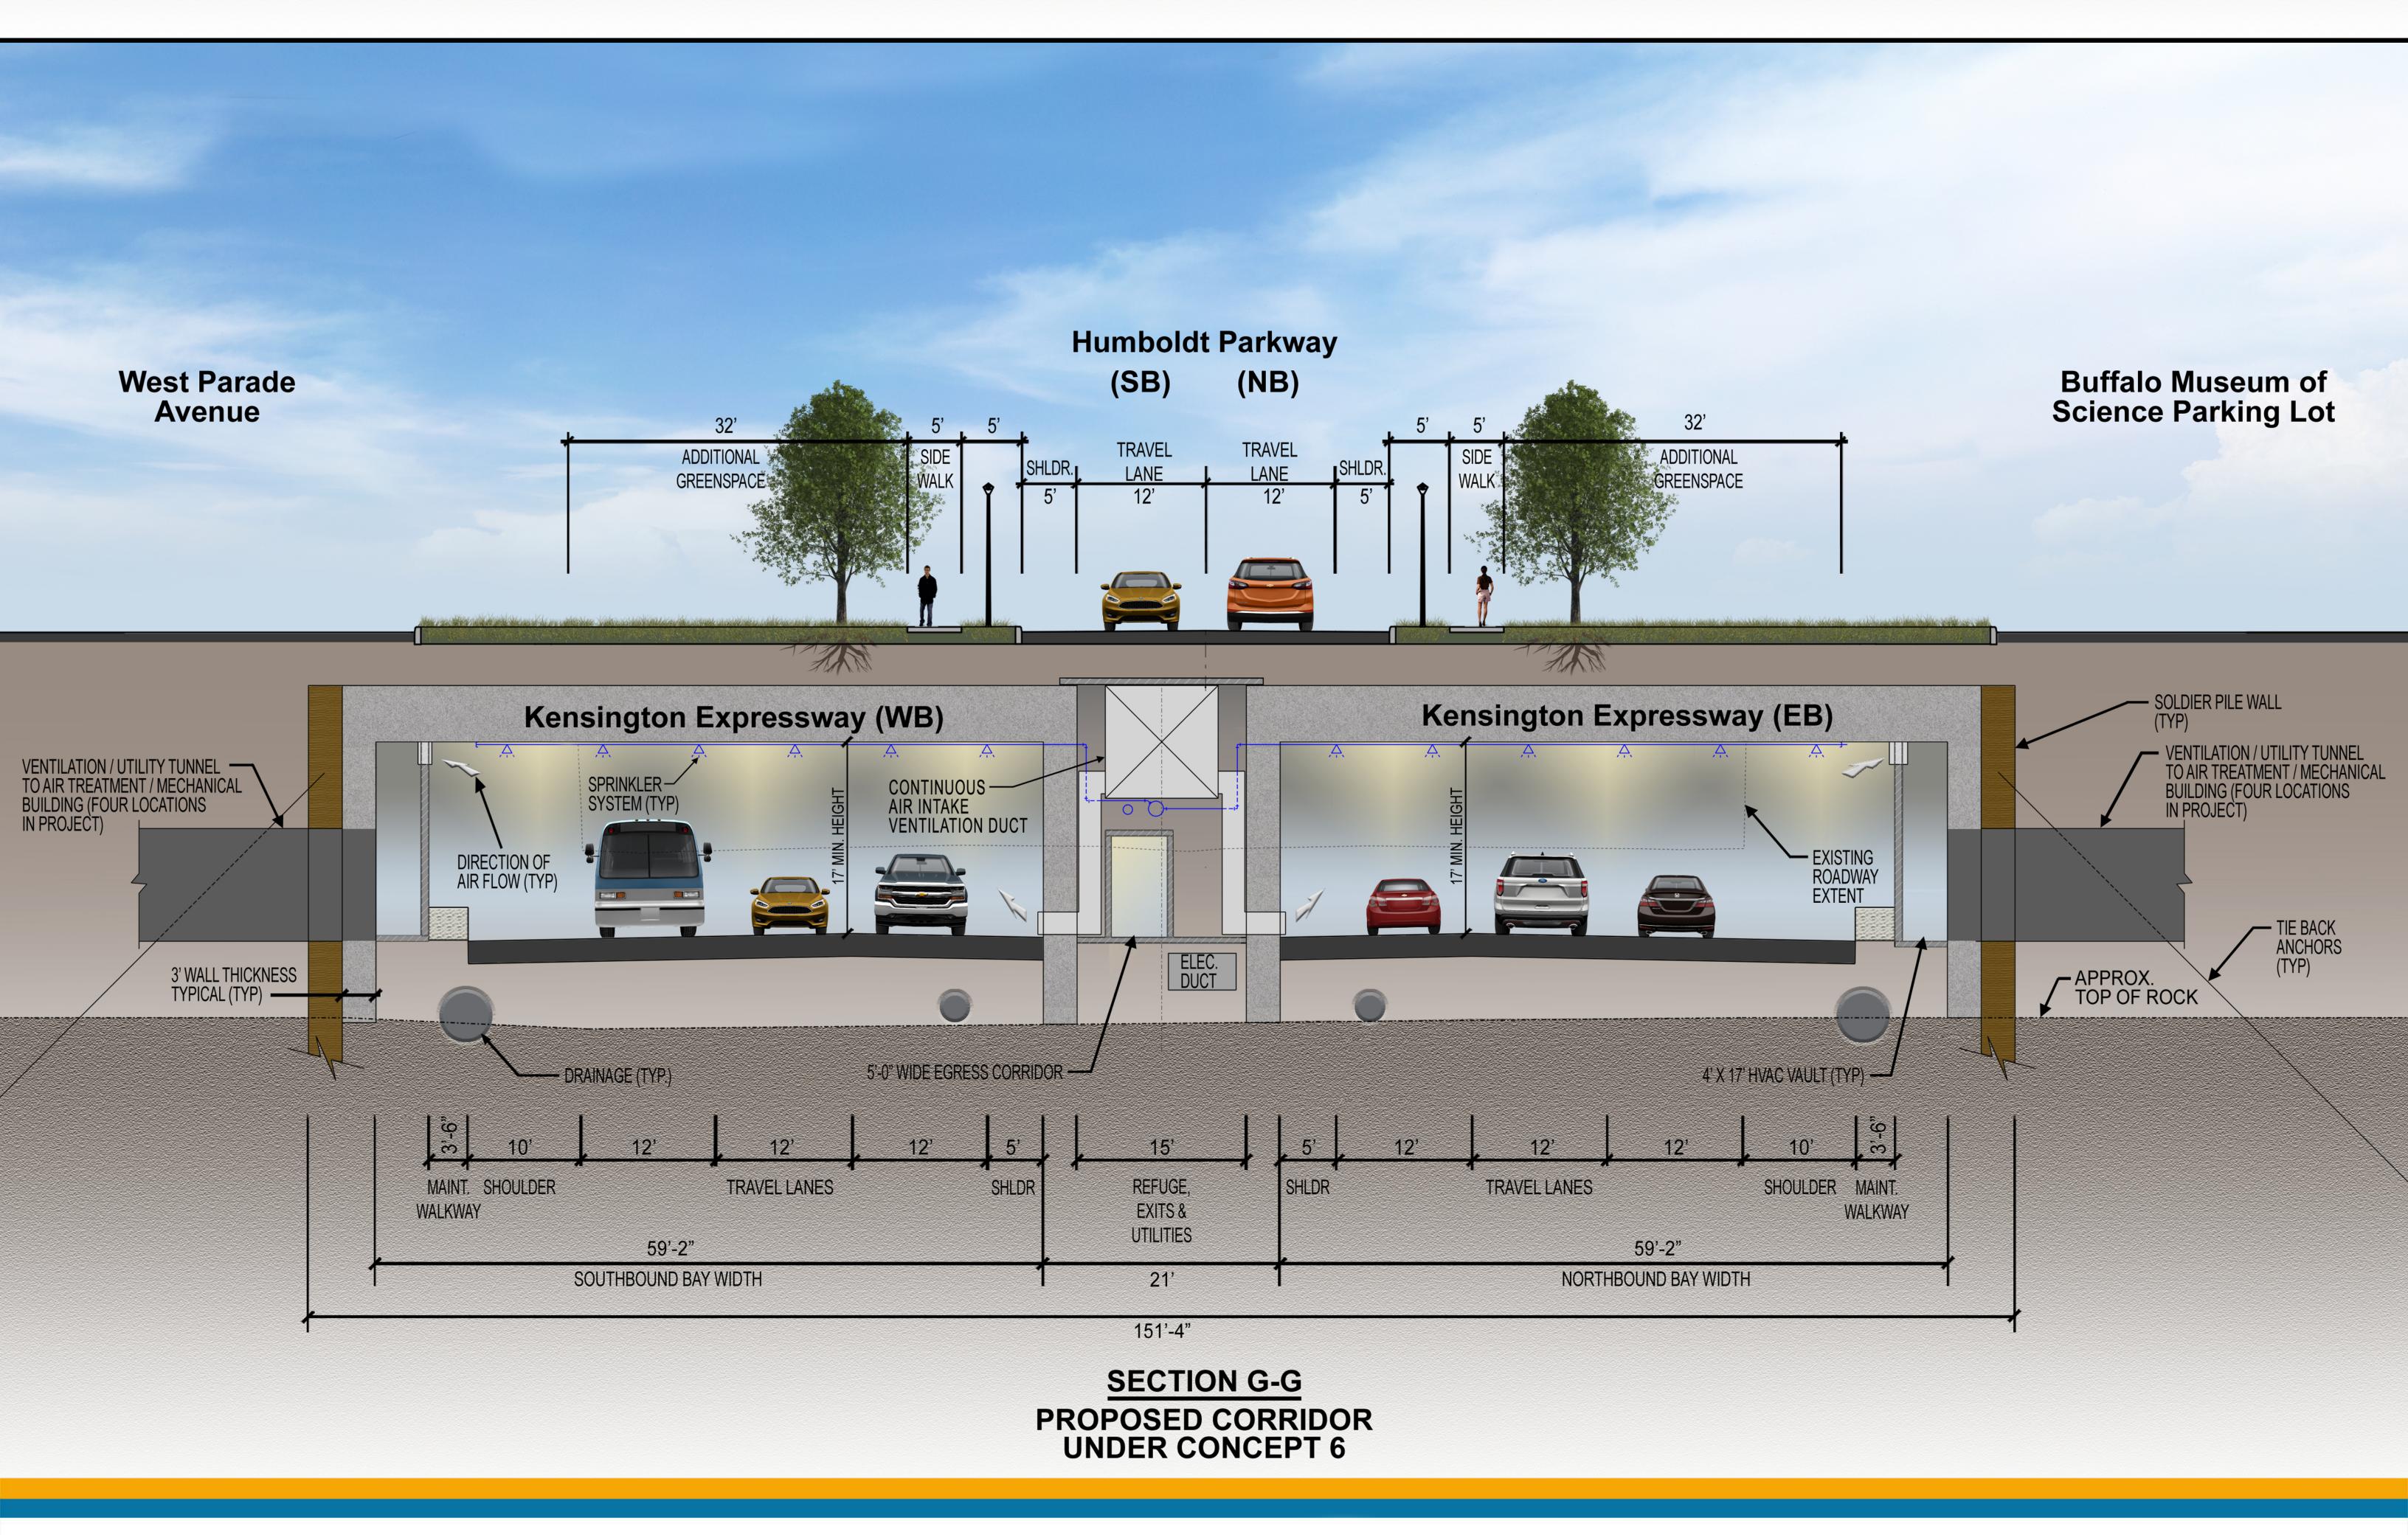



## **NYS Route 33, Kensington Expressway Project**

**Project Concept 6 - Kensington Reconstruction with a 6-Lane Tunnel for** Improved Community Connections, including a Tree-Lined Parkway Setting

