



ITAHAITATATATA

10'-0"	12'-0"	12'-0"	12'-0"	11'-6"	12'-0"	12'-0"	12'-0"	10'-0"
SHOULDER		TRAVEL LANES		MEDIAN BARRIER		TRAVEL LANES		SHOULDER
,				103'-6"				

SECTION H-H EXISTING CORRIDOR

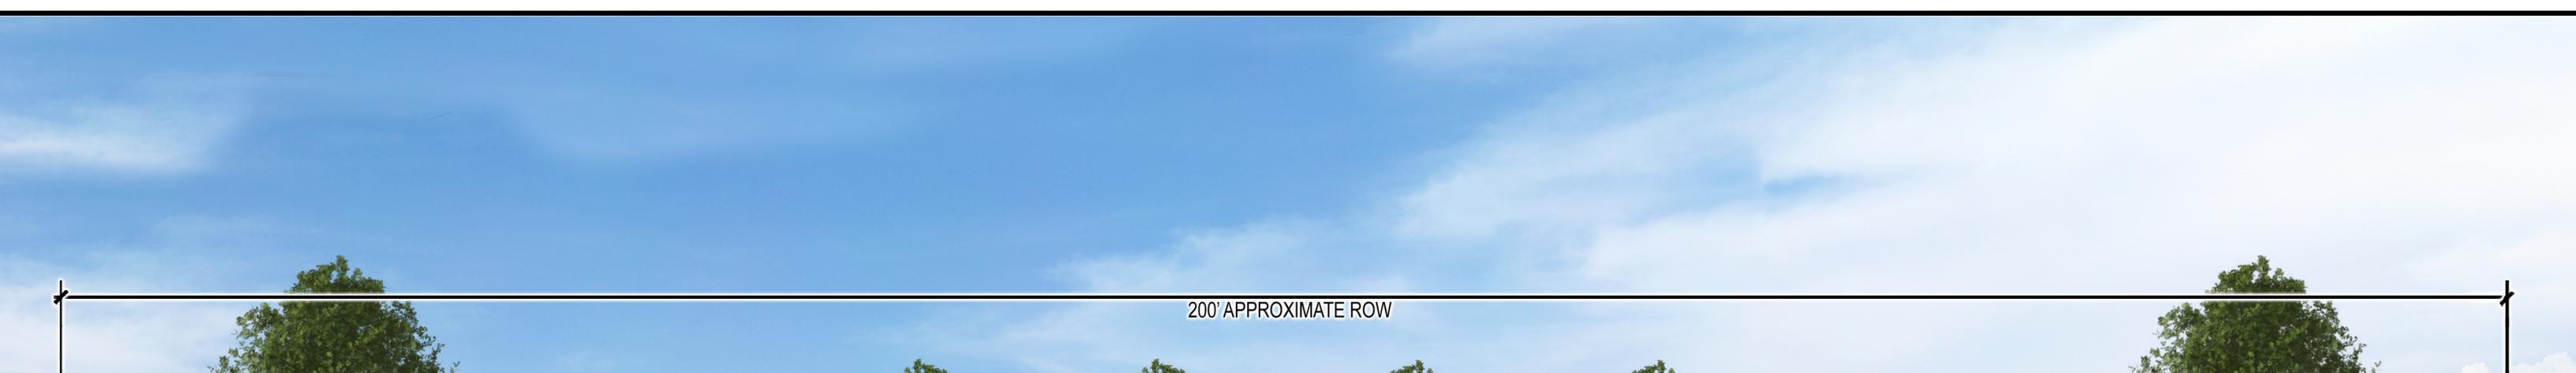

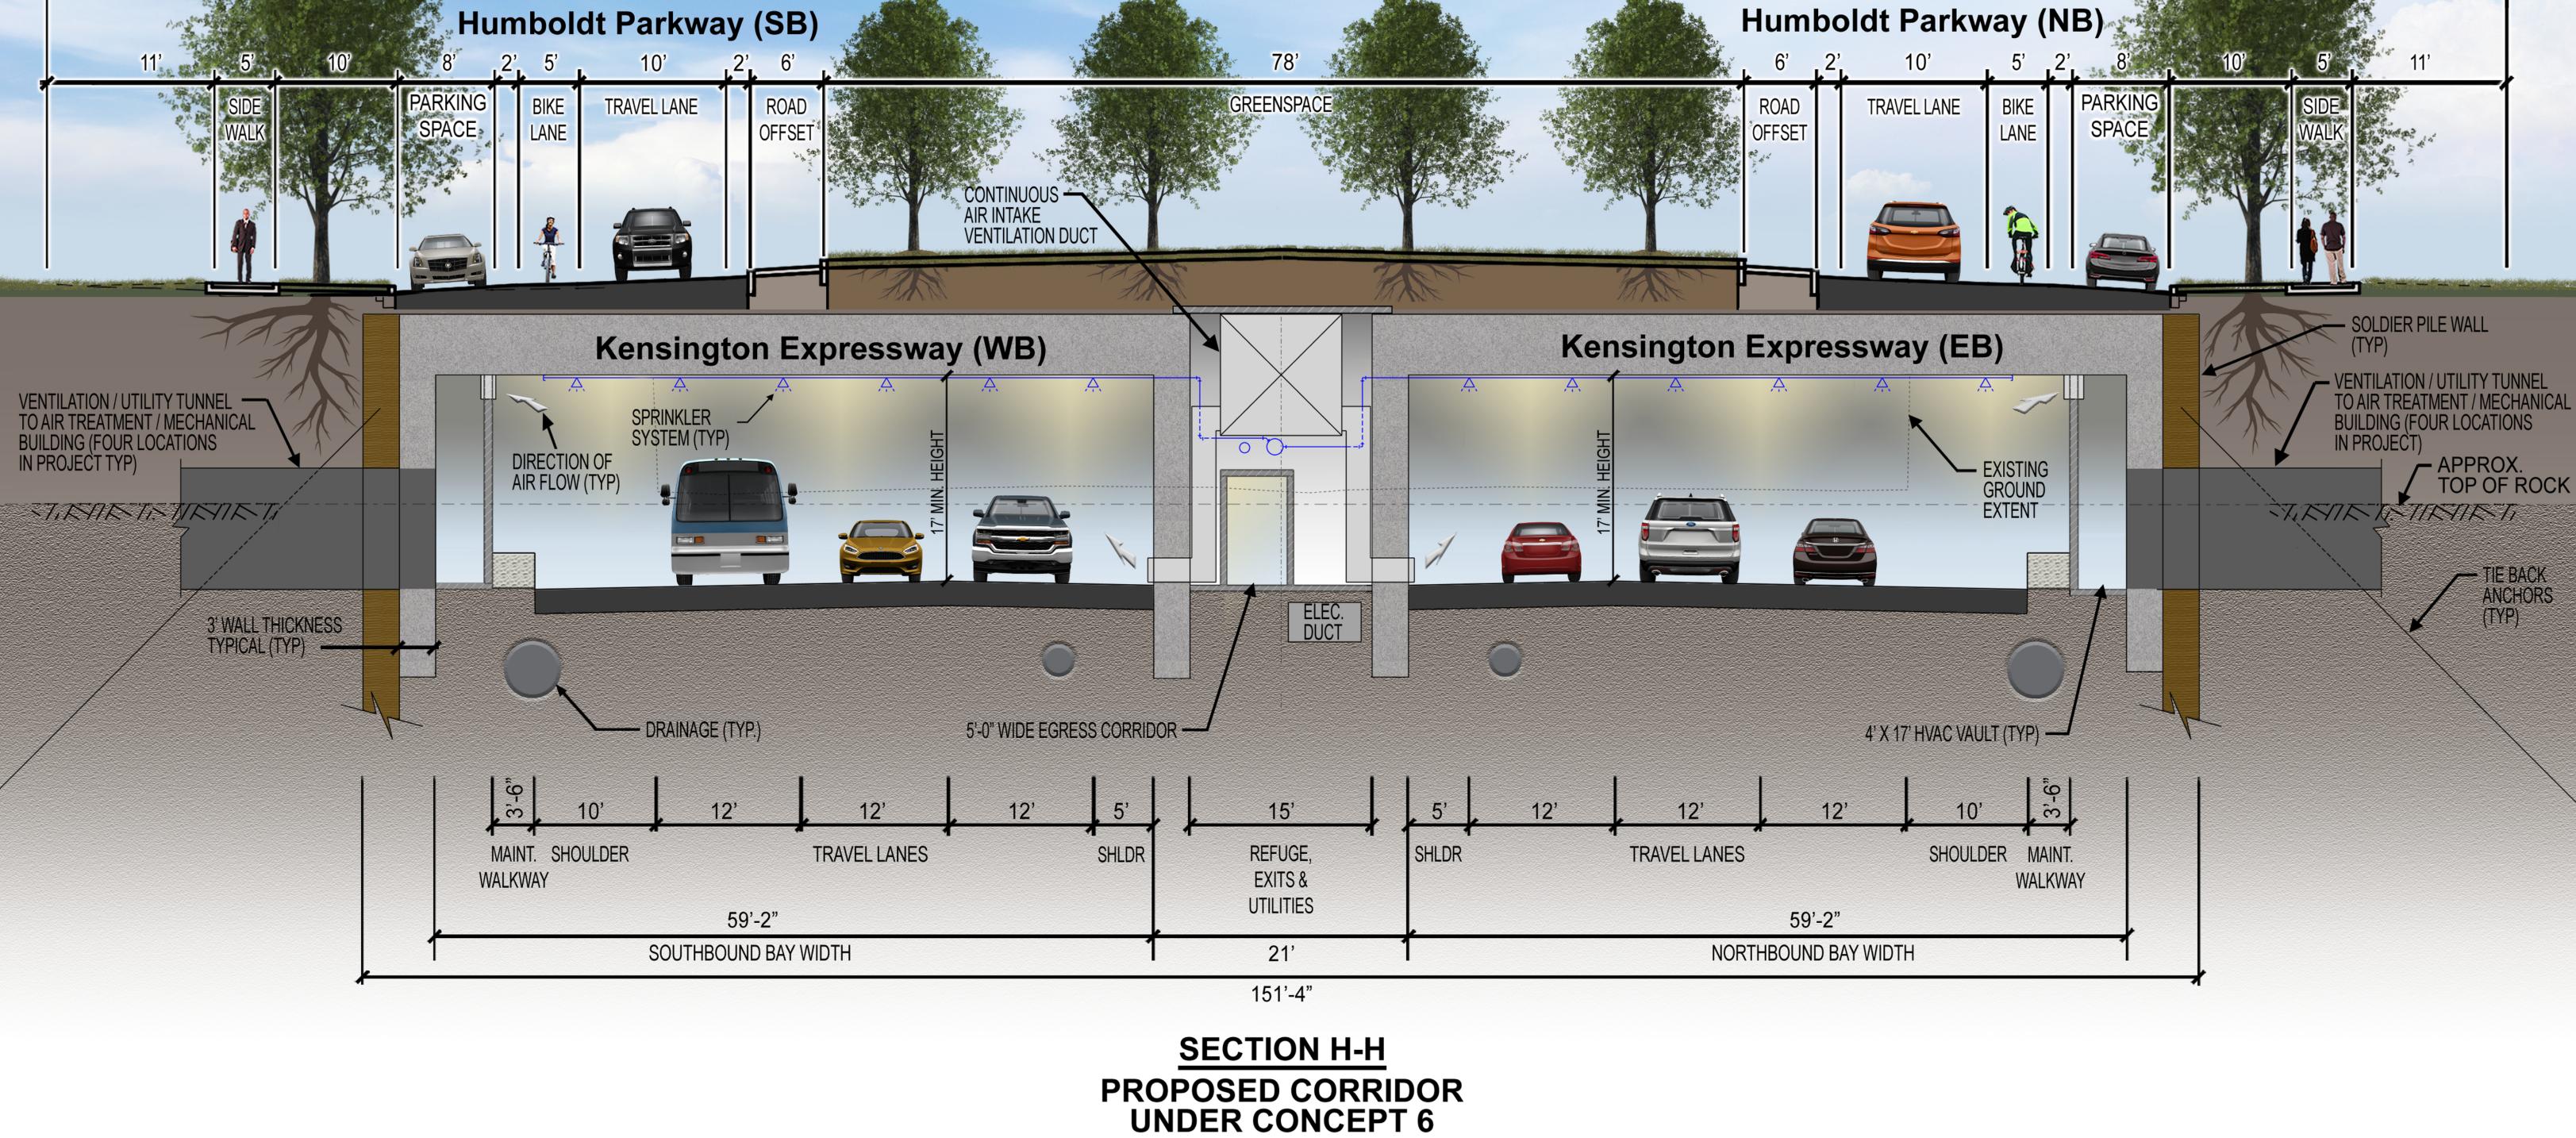



ITANAN ANANAN

## NYS Route 33, Kensington Expressway Project

Project Concept 6 - Kensington Reconstruction with a 6-Lane Tunnel for Improved Community Connections, including a Tree-Lined Parkway Setting

