

Construction Goals and Major Sequencing

Construction Goals:


- Ensure public safety
- Minimize impacts to adjacent properties
- Maintain 2 lanes on NYS Route 33 (both directions)
- Maintain thru traffic on Humboldt Parkway
- Minimize impacts to local access
- Minimize impacts on parking
- Maintain adequate crossings over NYS Route 33

Major Construction Sequencing:

- Remove existing bridges / Install temporary bridges as necessary to maintain connectivity
- Construct eastbound tunnel walls and roadway
- Construct westbound tunnel
- Complete eastbound tunnel
- Remove temporary bridges
- Construct Humboldt Parkway and greenspace over tunnel

Concurrent Work:

- Replace Best Street Bridge (traffic maintained during replacement)

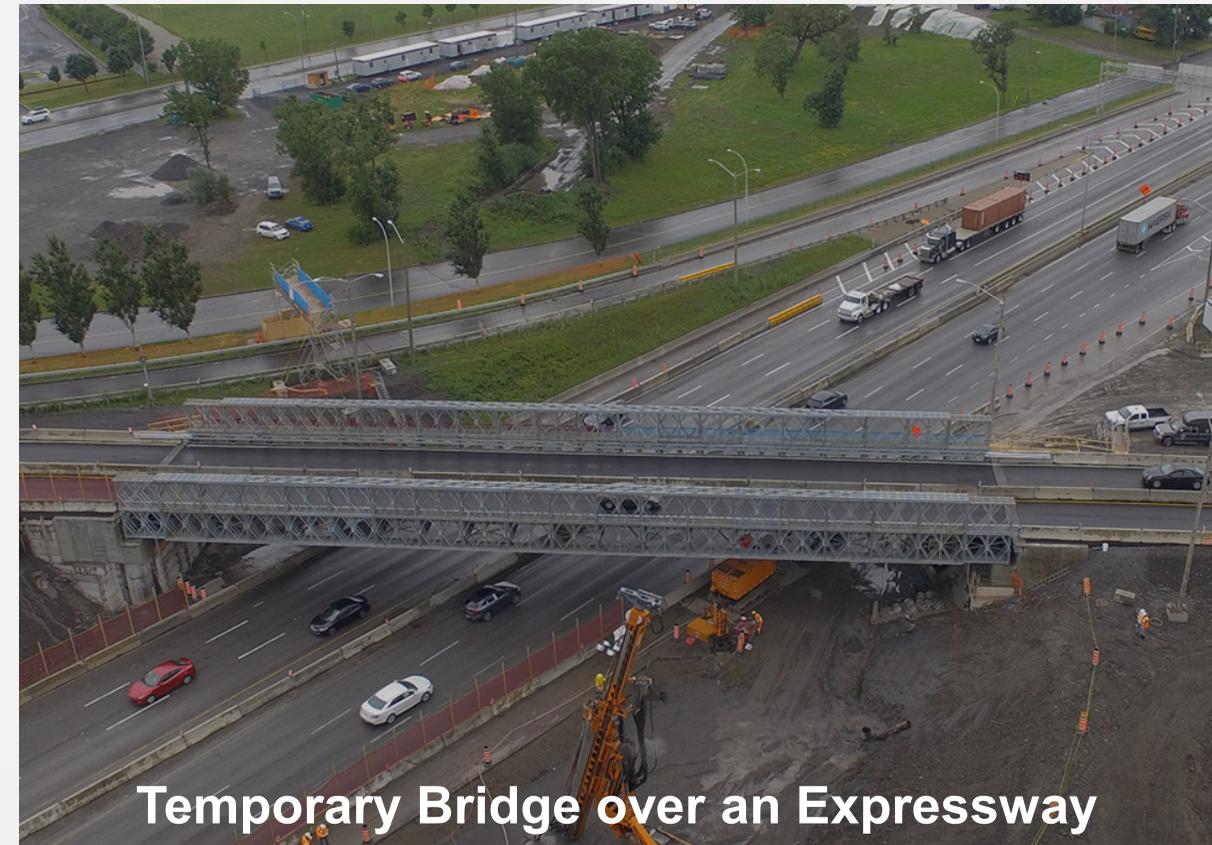

Office of the
Governor

KATHY HOCHUL
Governor




MARIE THERESE DOMINGUEZ
Commissioner

Department of
Transportation



Example Construction Staging Plan

HUMBOLDT SOUTHBOUND OPERATES NORMALLY DURING STAGE 1

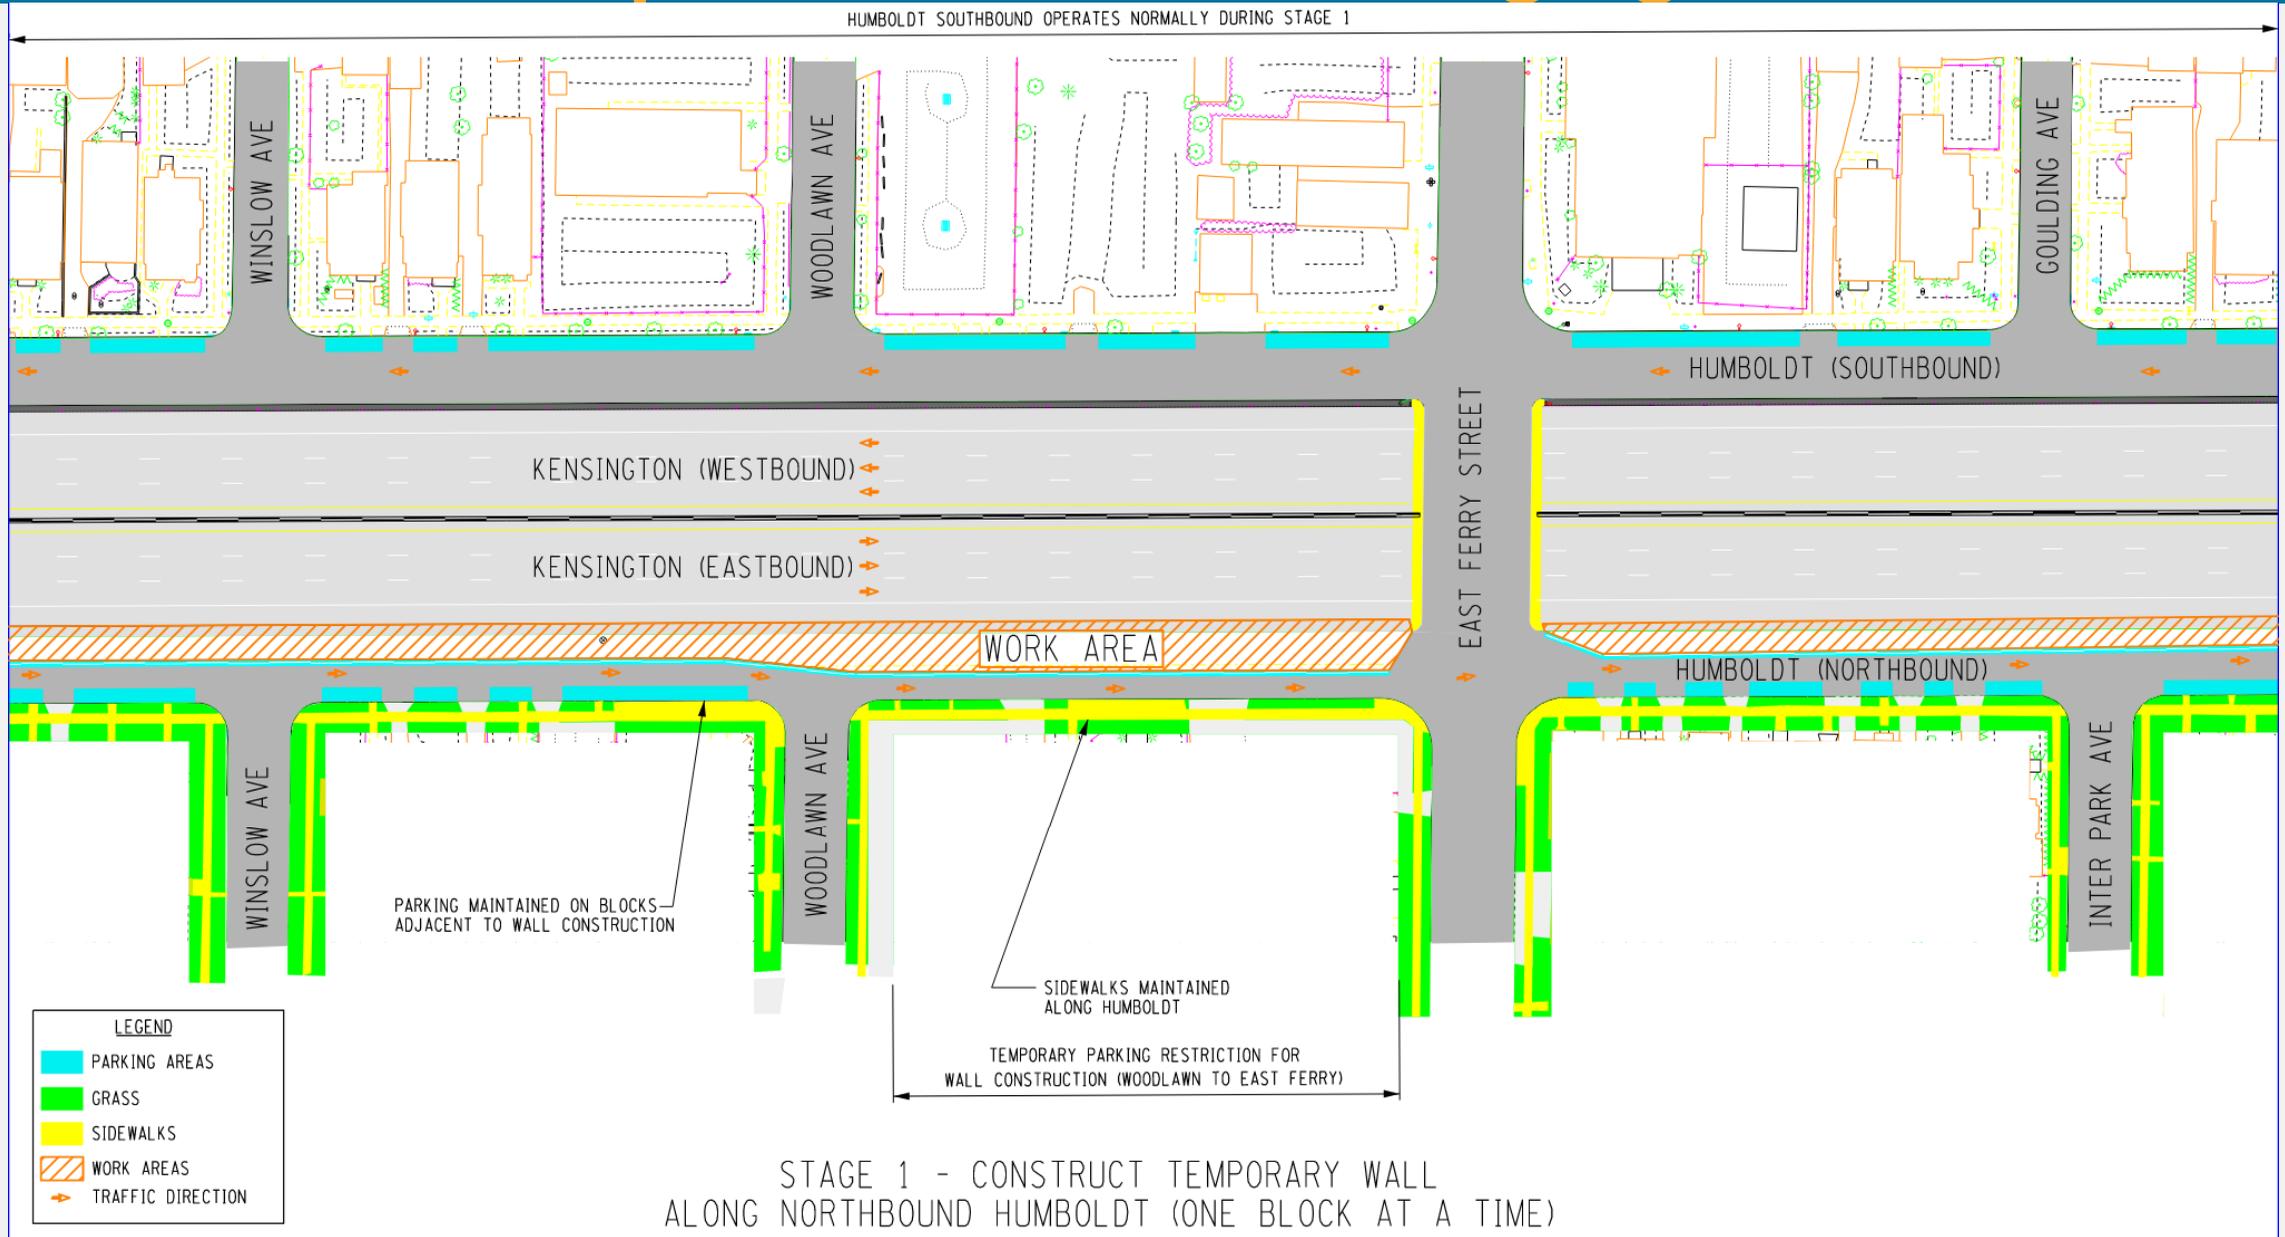

STAGE 1 - CONSTRUCT TEMPORARY WALL ALONG NORTHBOUND HUMBOLDT (ONE BLOCK AT A TIME)



Office of the Governor

KATHY HOCHUL
Governor




Department of Transportation


MARIE THERESE DOMINGUEZ
Commissioner



Construction Staging Sections

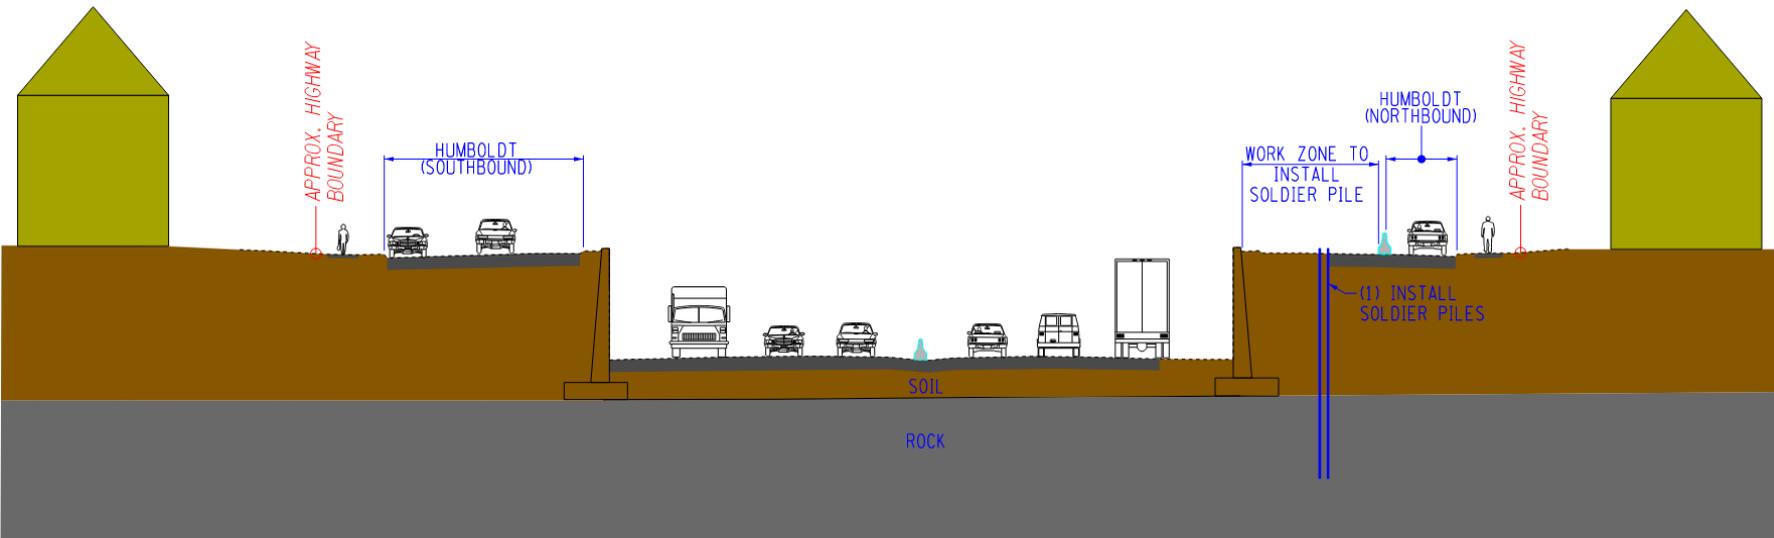

STAGE 1 - CONSTRUCT EASTBOUND TUNNEL WALLS AND ROADWAY

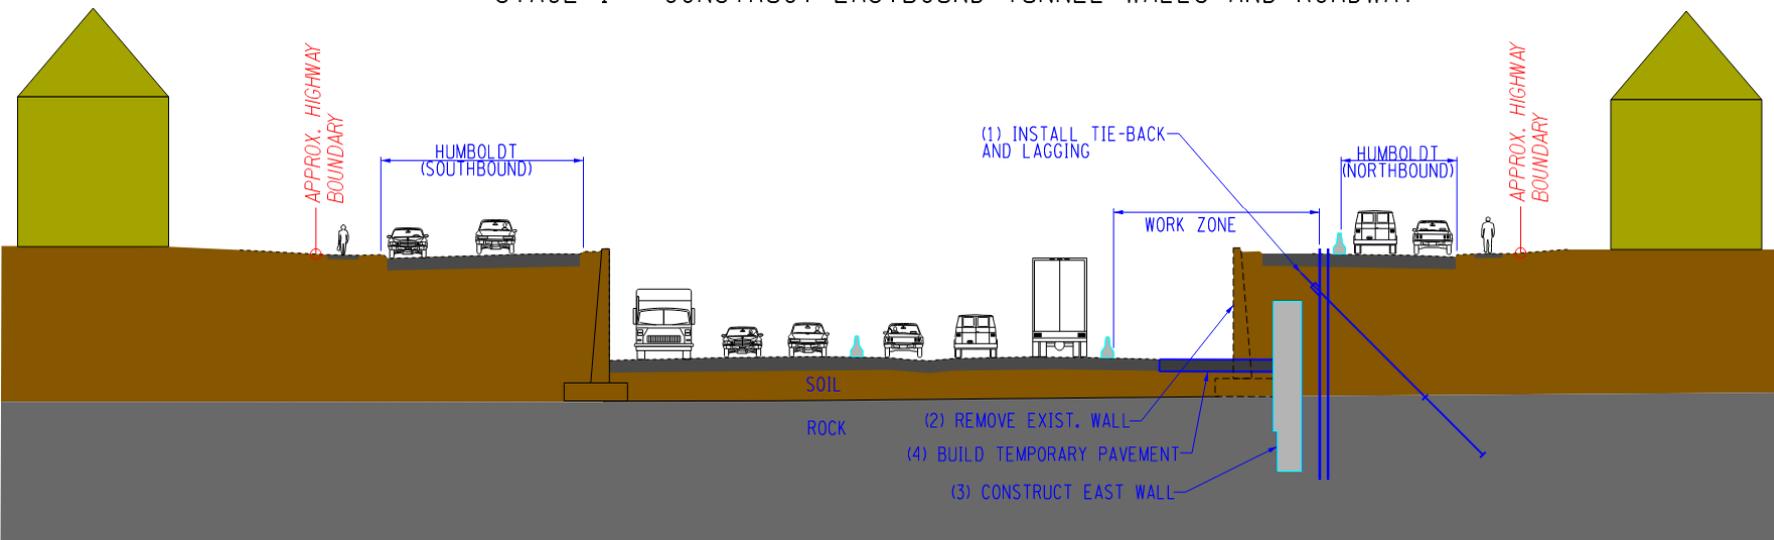

STAGE 2 - CONSTRUCT EASTBOUND TUNNEL WALLS AND ROADWAY

Stage 1 traffic notes:

- Humboldt southbound operates normally
- Kensington operates normally
- Humboldt northbound temporary impacts (reduced width, parking impacts block to block)

Stage 2 traffic notes:

- Humboldt southbound operates normally
- Kensington operates normally (shifted, reduced shoulder)
- Humboldt northbound (reduced width)



Office of the
Governor

KATHY HOCHUL
Governor




Department of
Transportation

MARIE THERESE DOMINGUEZ
Commissioner




Construction Staging Sections

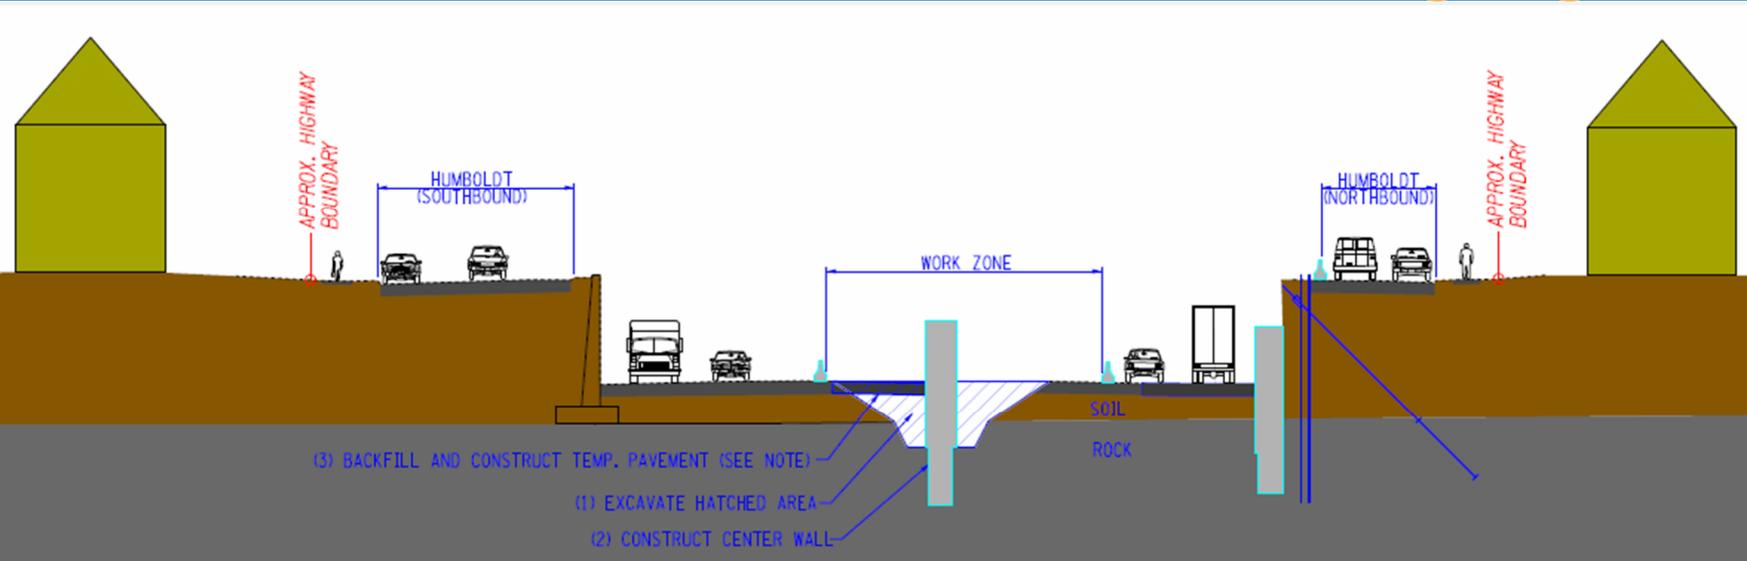

NOTE: TEMP. PAVEMENT IS REQUIRED FOR STAGE 4 TRAFFIC

STAGE 3 - CONSTRUCT EASTBOUND TUNNEL WALLS AND ROADWAYS

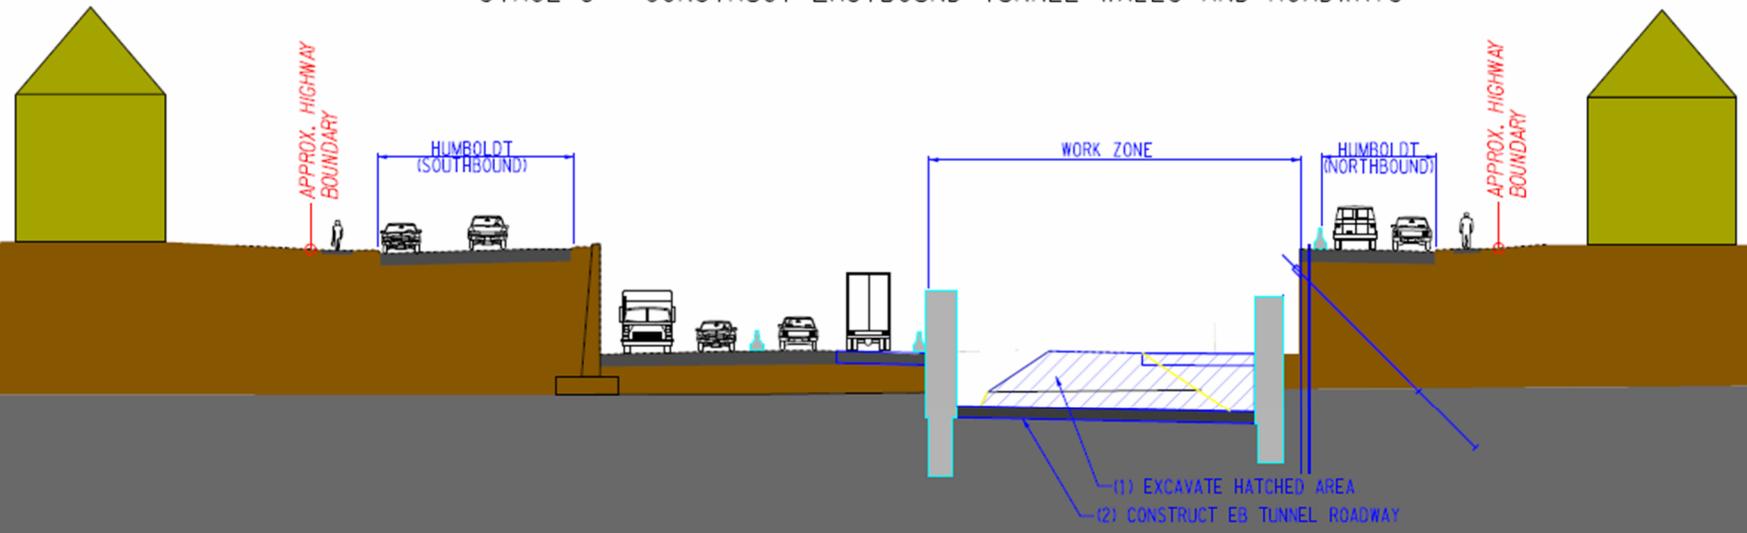

STAGE 4 - CONSTRUCT EASTBOUND TUNNEL WALLS AND ROADWAY

Stage 3 traffic notes:

- Humboldt southbound operates normally
- Kensington 2-lanes each direction (as-shown)
- Humboldt northbound (reduced width)

Stage 4 traffic notes:

- Humboldt southbound operates normally
- Kensington 2-lanes each direction (as-shown)
- Humboldt northbound (reduced width)



Office of the
Governor

KATHY HOCHUL
Governor




NEW YORK
STATE OF
OPPORTUNITY.

Department of
Transportation


MARIE THERESE DOMINGUEZ
Commissioner



Construction Staging Sections

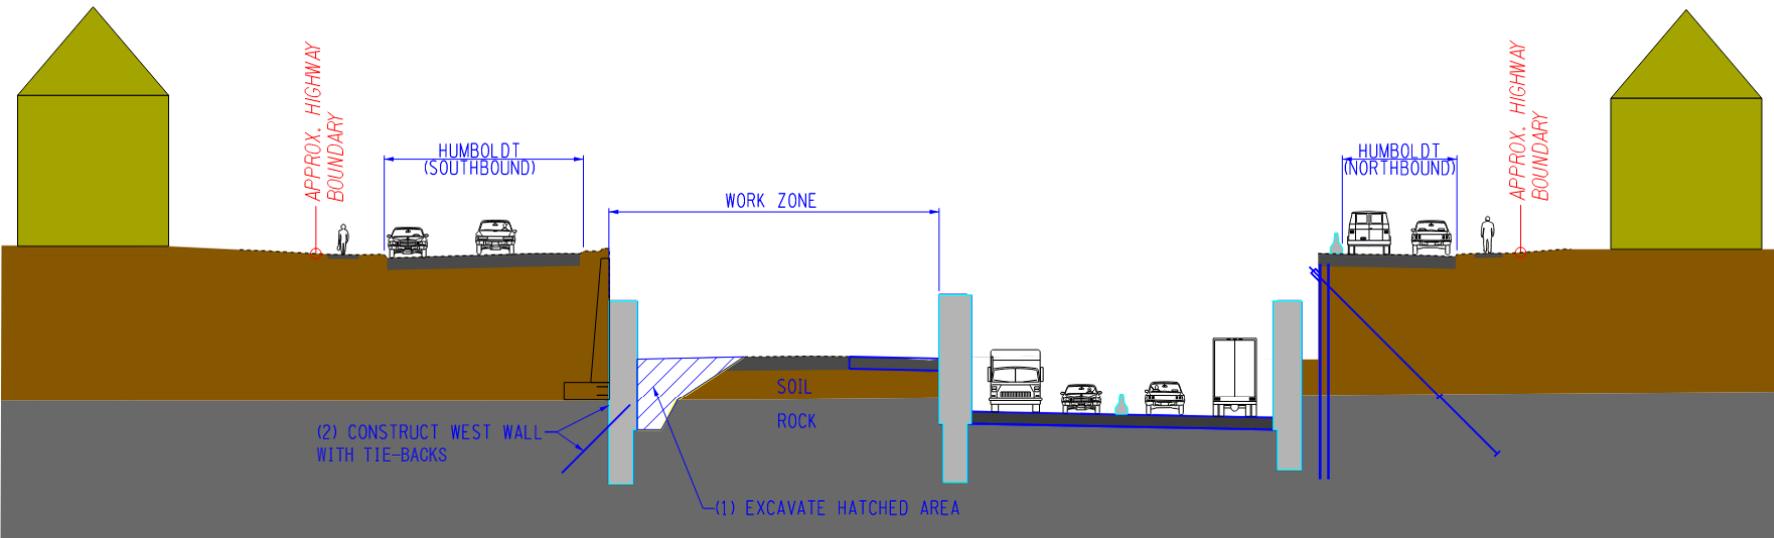

STAGE 5 - CONSTRUCT WESTBOUND TUNNEL

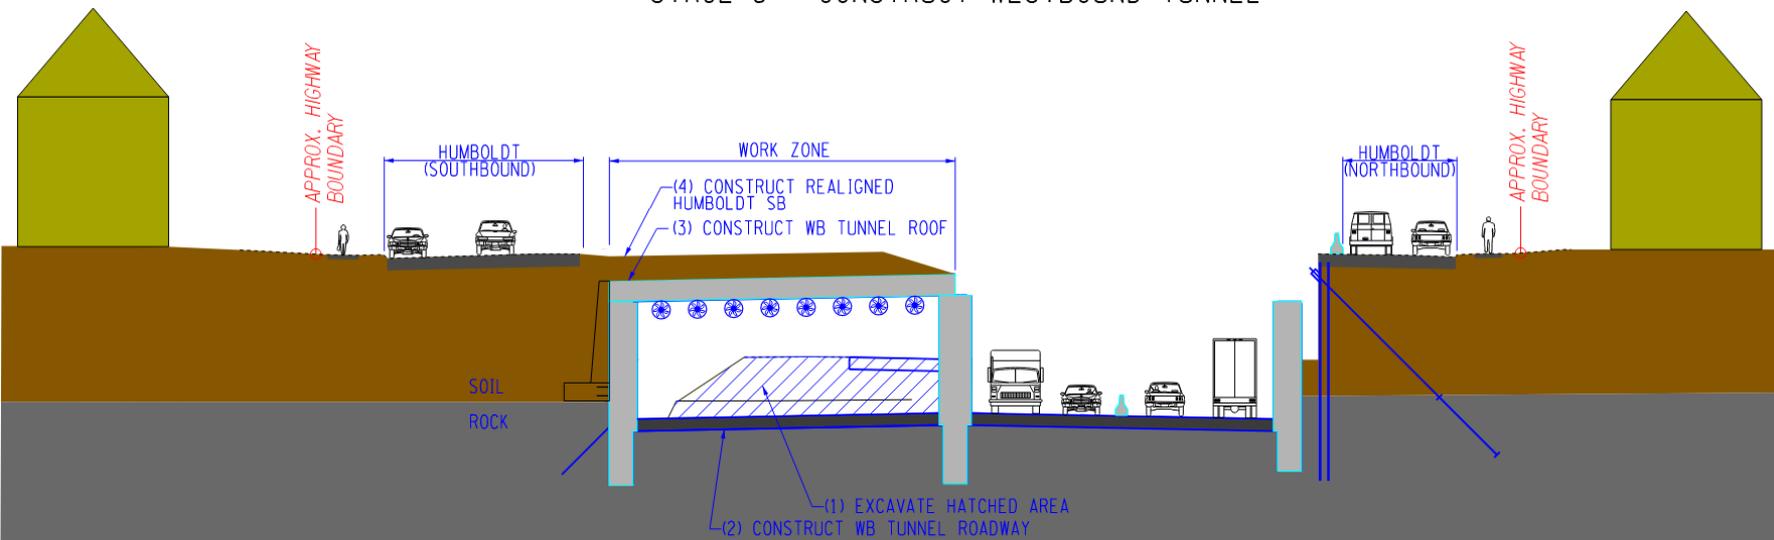

STAGE 6 - CONSTRUCT WESTBOUND TUNNEL

Stage 5 traffic notes:

- Humboldt southbound operates normally
- Kensington 2-lanes each direction (as-shown)
- Humboldt northbound (reduced width)

Stage 6 traffic notes:

- Humboldt southbound operates normally
- Kensington 2-lanes each direction (as-shown)
- Humboldt northbound (reduced width)



Office of the
Governor

KATHY HOCHUL
Governor




NEW YORK
STATE OF
OPPORTUNITY
Department of
Transportation

MARIE THERESE DOMINGUEZ
Commissioner




Construction Staging Sections

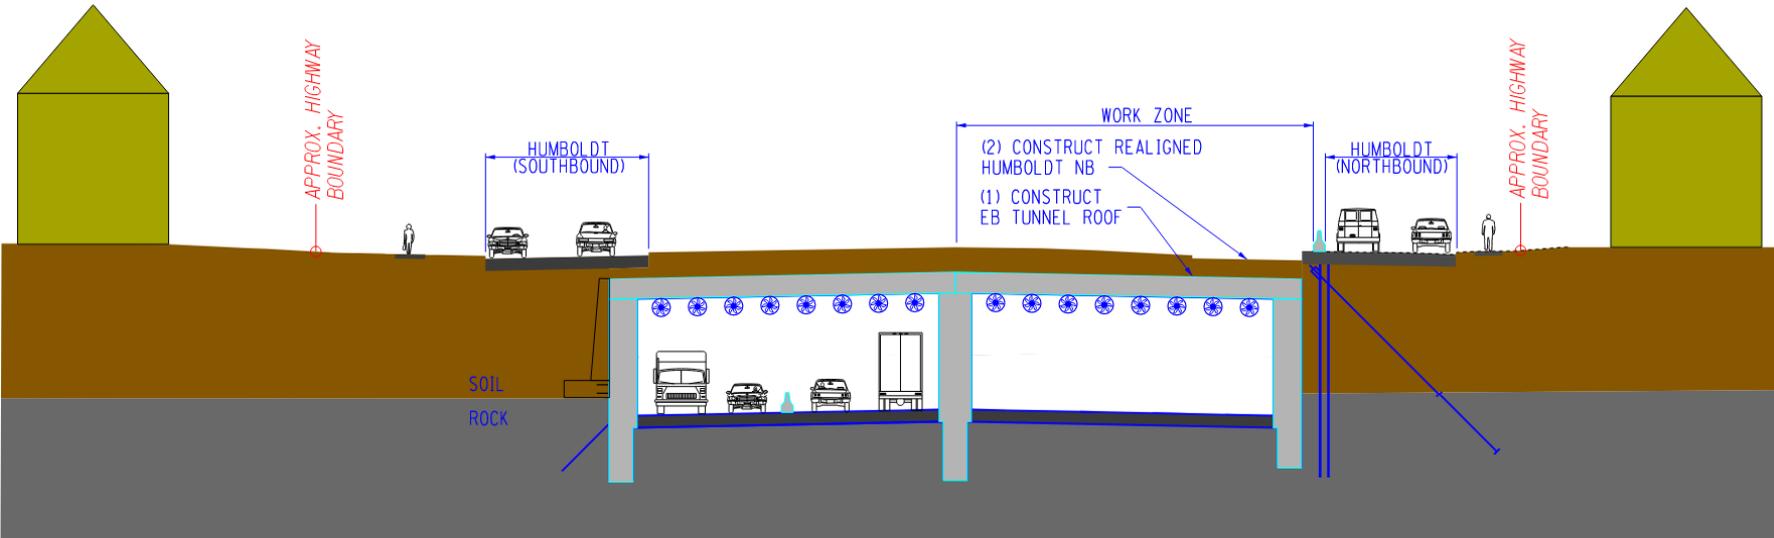

Stage 7 traffic notes:

- Humboldt southbound operates normally
- Kensington 2-lanes each direction (as-shown)
- Humboldt northbound (reduced width)

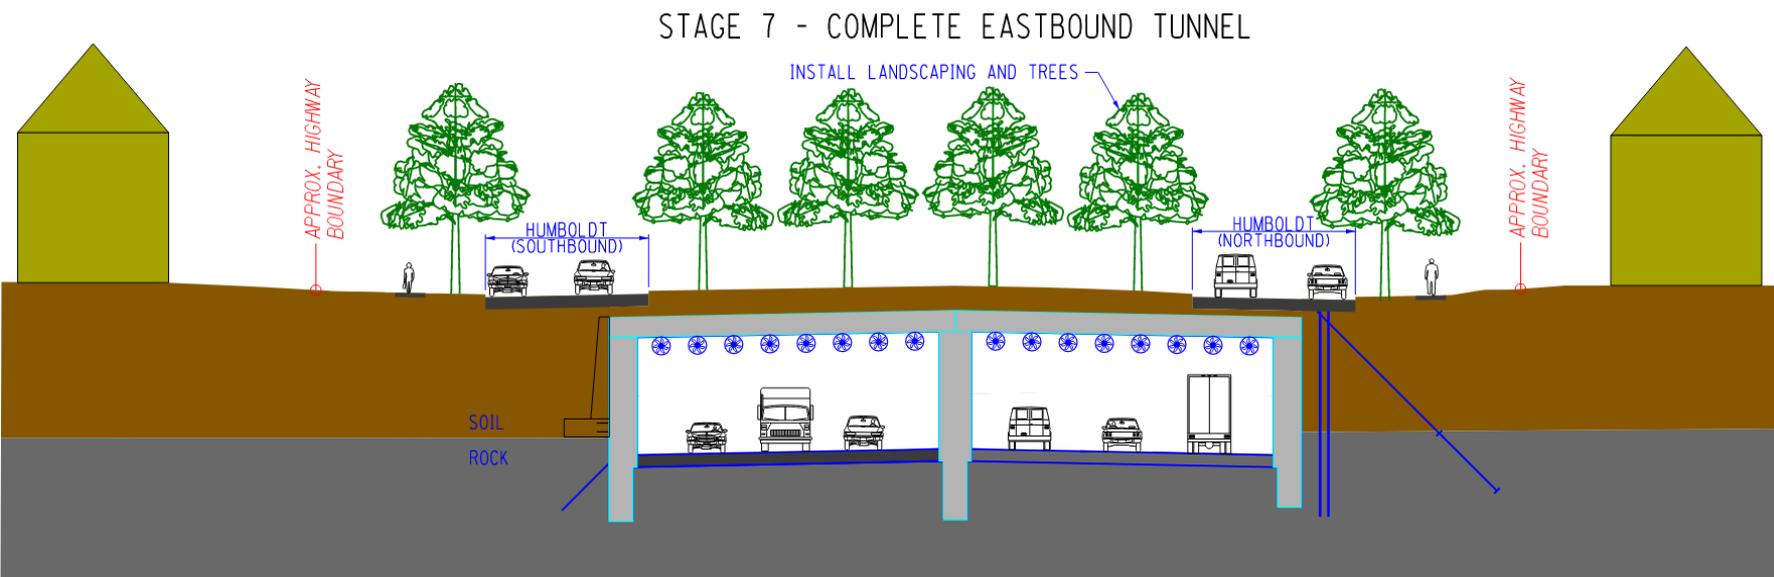

STAGE 7 - COMPLETE EASTBOUND TUNNEL

Stage 8 traffic notes:

- Humboldt southbound operates normally
- Kensington 3-lanes each direction (as-shown)
- Humboldt northbound operates normally

STAGE 8 - COMPLETE TUNNEL CONSTRUCTION



Office of the
Governor

KATHY HOCHUL
Governor



NEW YORK
STATE OF
OPPORTUNITY.

Department of
Transportation

MARIE THERESE DOMINGUEZ
Commissioner

