


NYS Route 33, Kensington Expressway Project

Rock Excavation Location (Plan and Profile)



PLAN AND PROFILE
EAST UTICA ST. TO PED BRIDGE

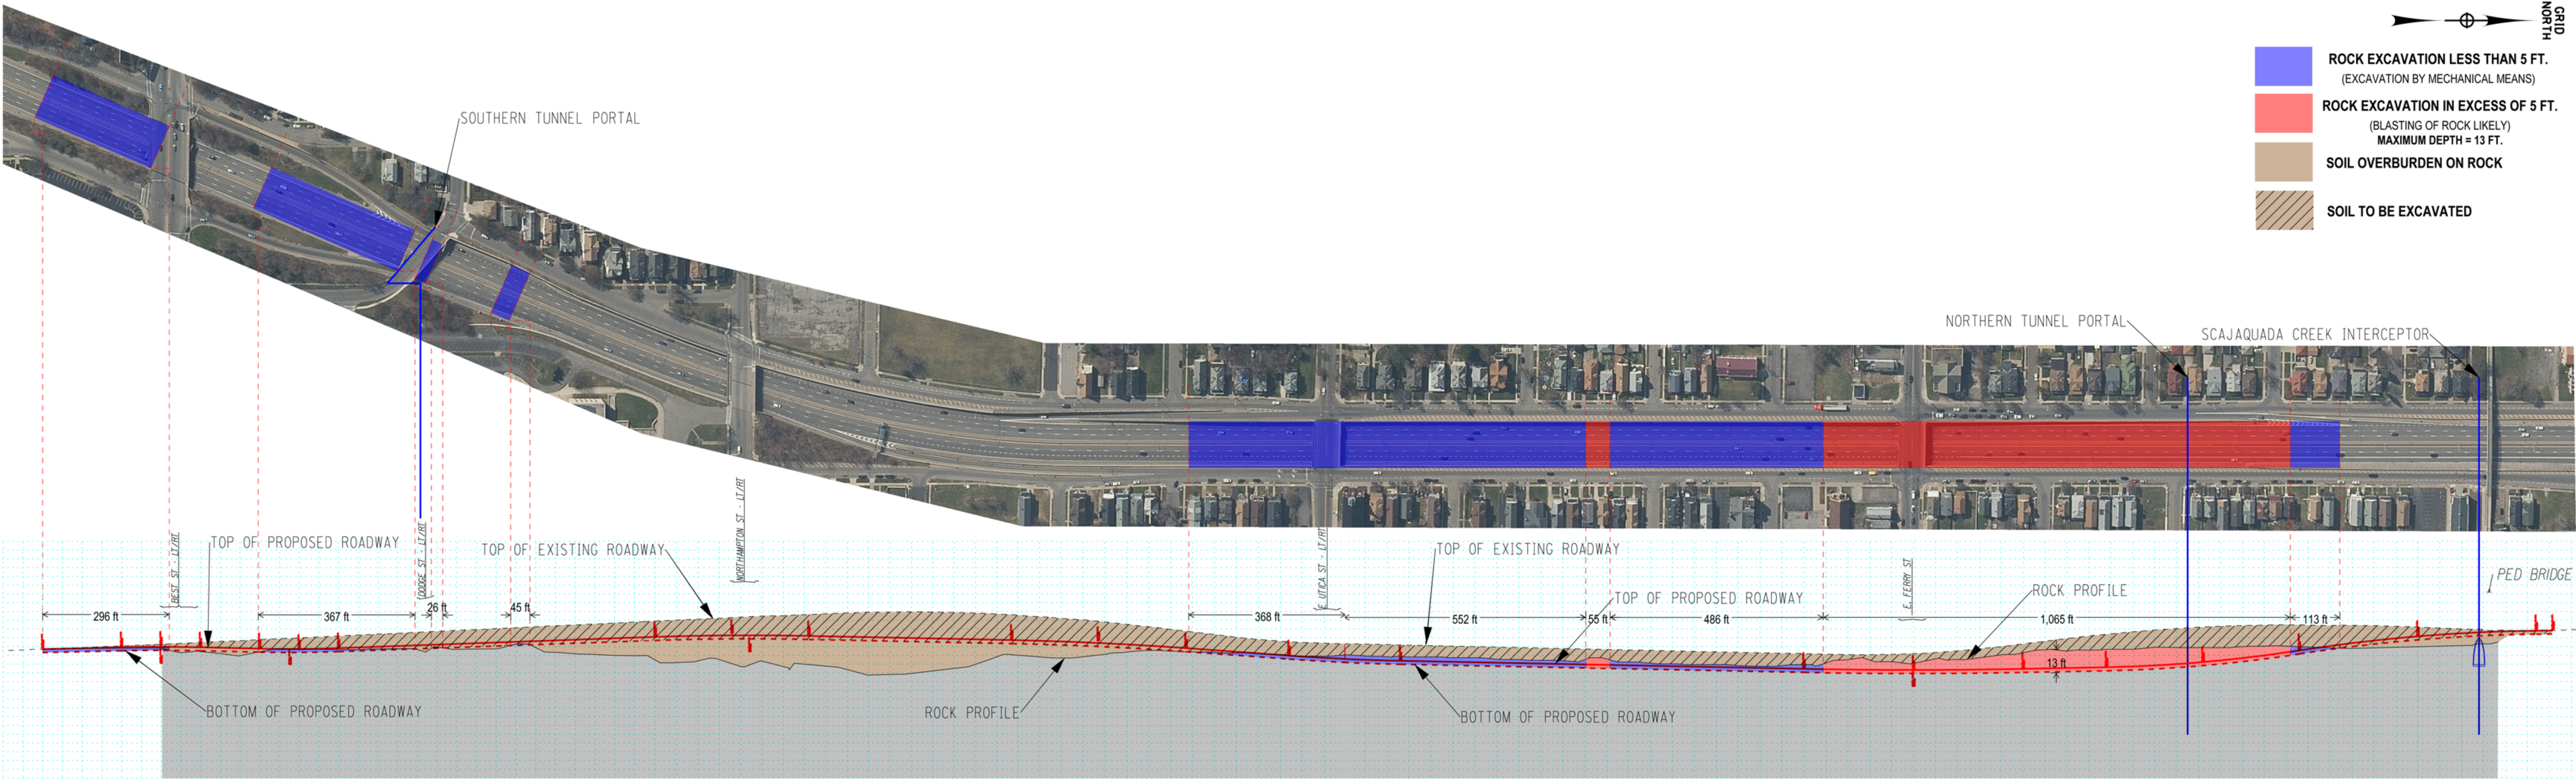

Office of the Governor

KATHY HOCHUL
Governor



NEW YORK
STATE OF OPPORTUNITY
Department of Transportation

MARIE THERESE DOMINGUEZ
Commissioner



U.S. Department of Transportation
Federal Highway Administration