



Construction Staging Sections

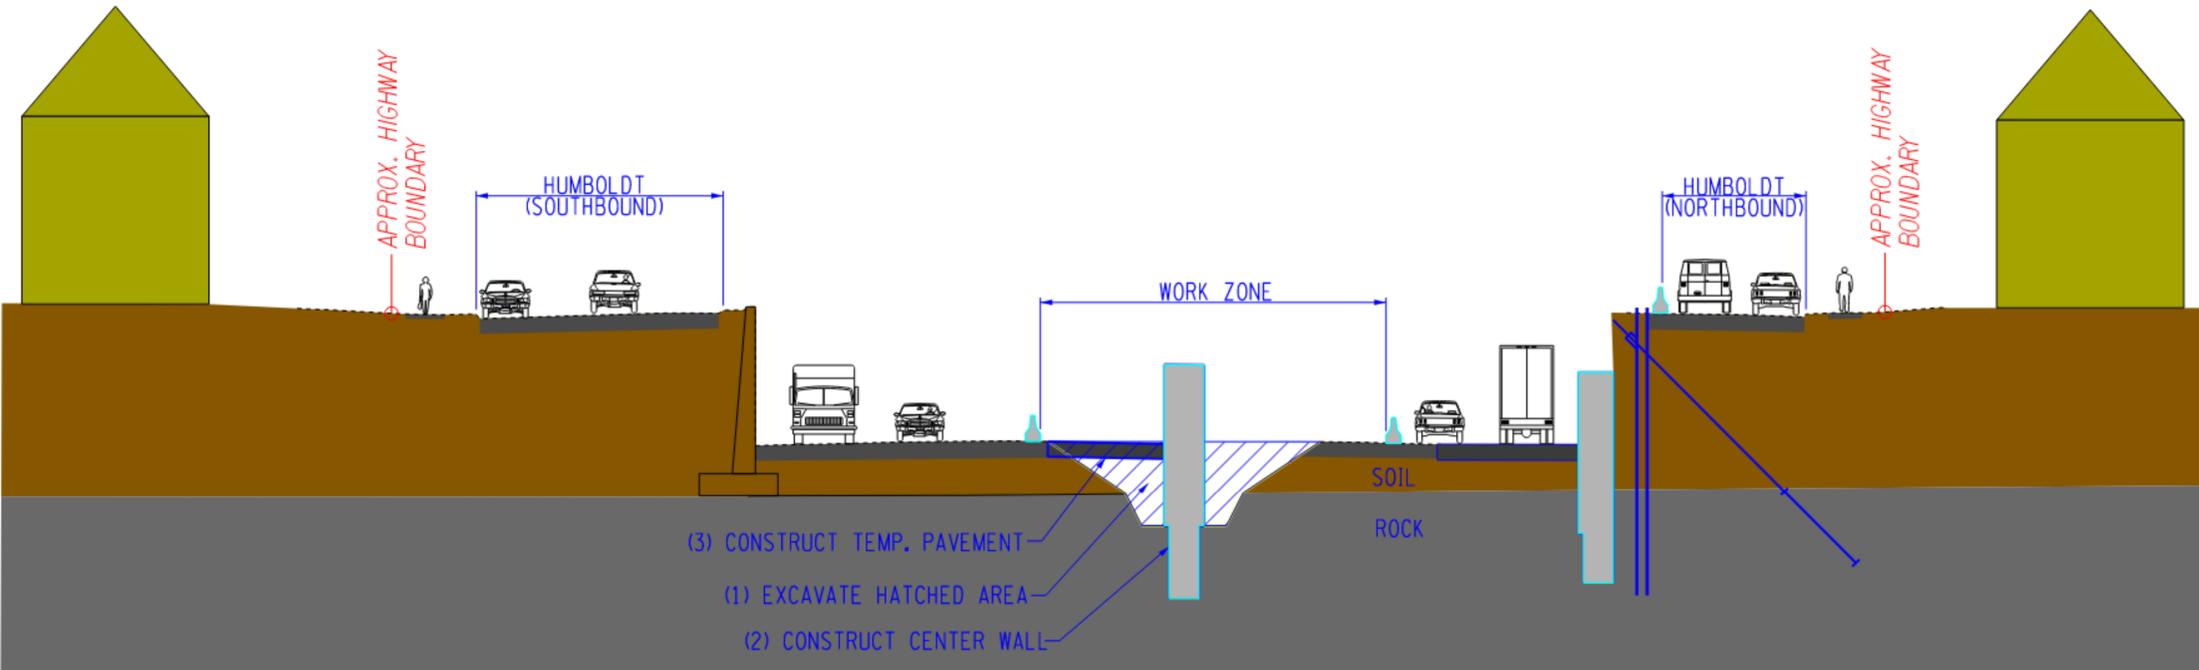

STAGE 3 - CONSTRUCT EASTBOUND TUNNEL WALLS AND ROADWAYS

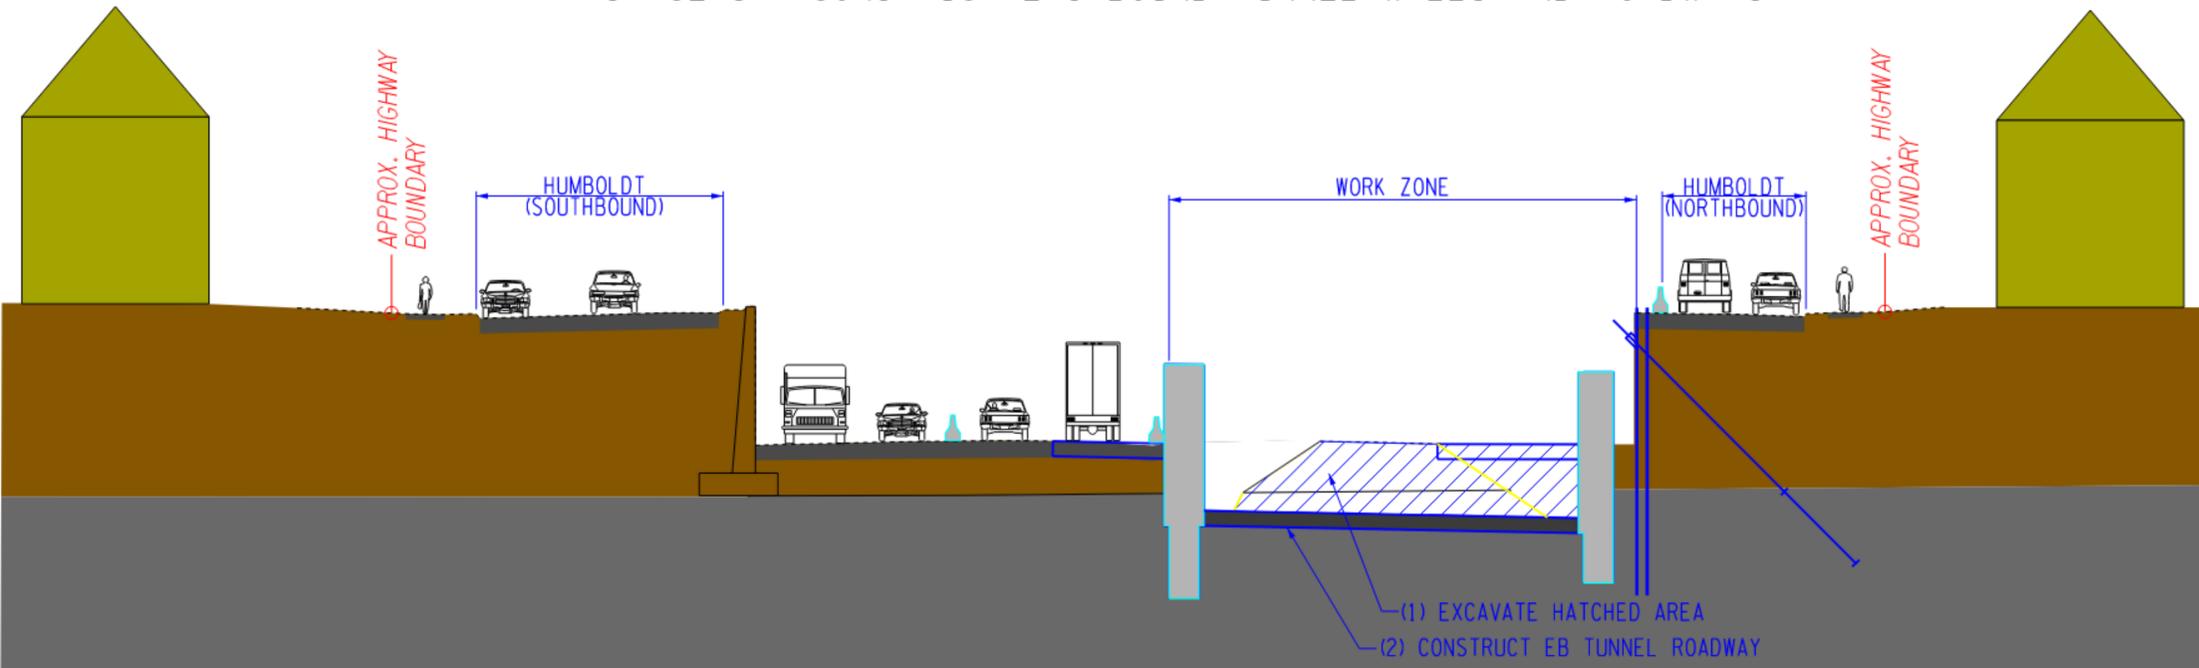

STAGE 4 - CONSTRUCT EASTBOUND TUNNEL WALLS AND ROADWAY

Stage 3 traffic notes:

- 1) Humboldt SB operates normally
- 2) Kensington 2-lanes each direction (as-shown)
- 3) Humboldt NB (reduced width)

Stage 4 traffic notes:

- 1) Humboldt SB operates normally
- 2) Kensington 2-lanes each direction (as-shown)
- 3) Humboldt NB (reduced width)



Office of the
Governor

KATHY HOCHUL
Governor



Department of
Transportation

MARIE THERESE DOMINGUEZ
Commissioner

