



# Construction Staging Sections

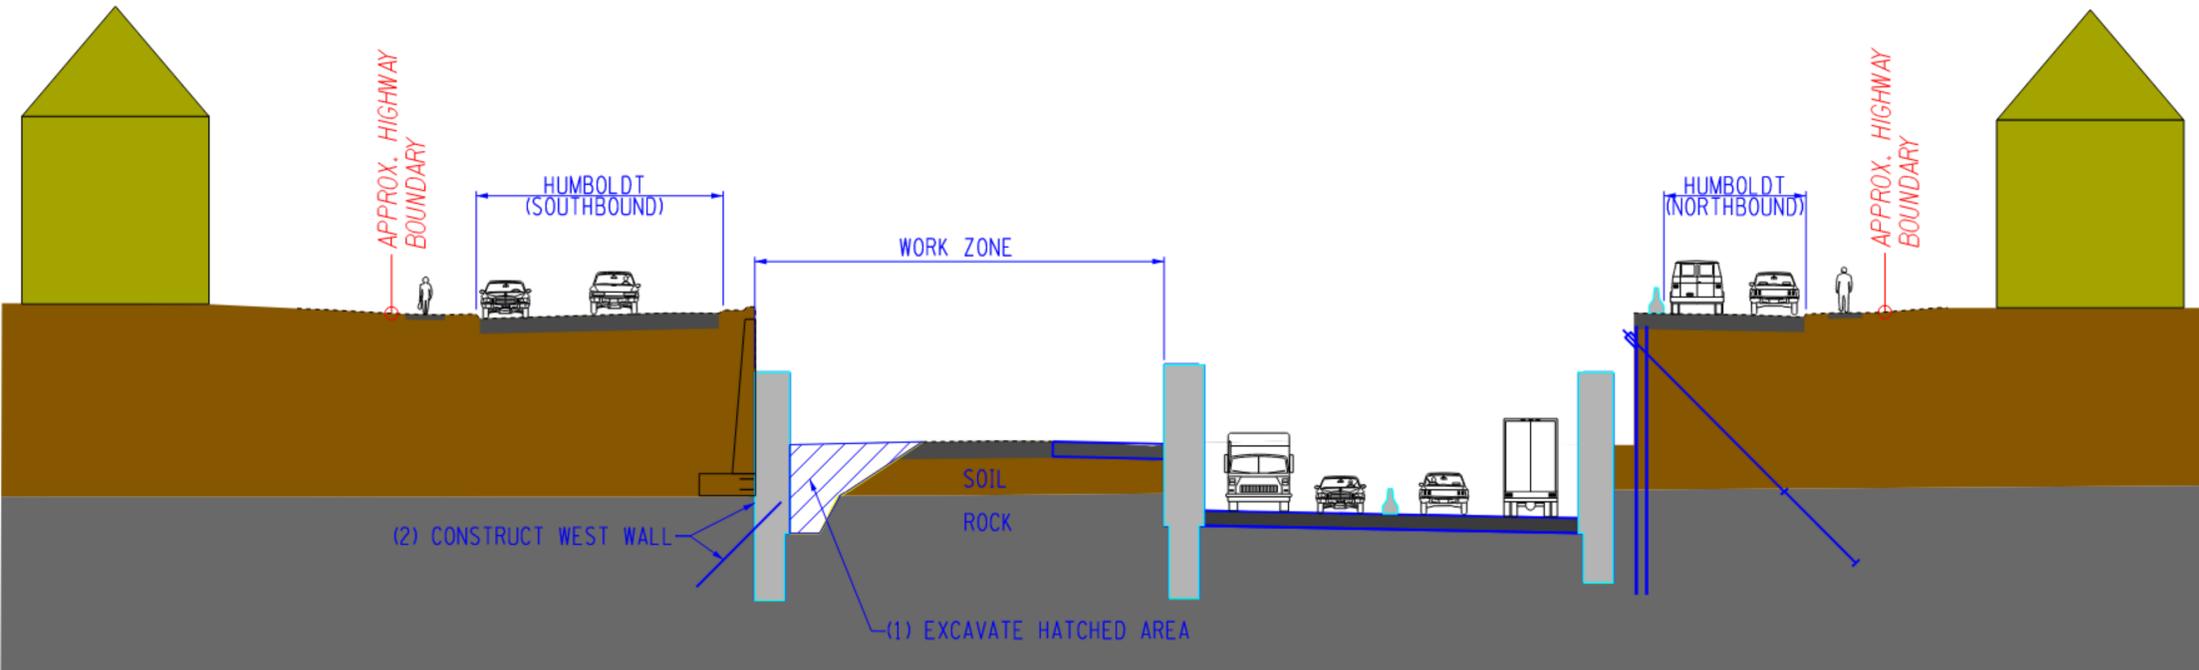

STAGE 5 - CONSTRUCT WESTBOUND TUNNEL

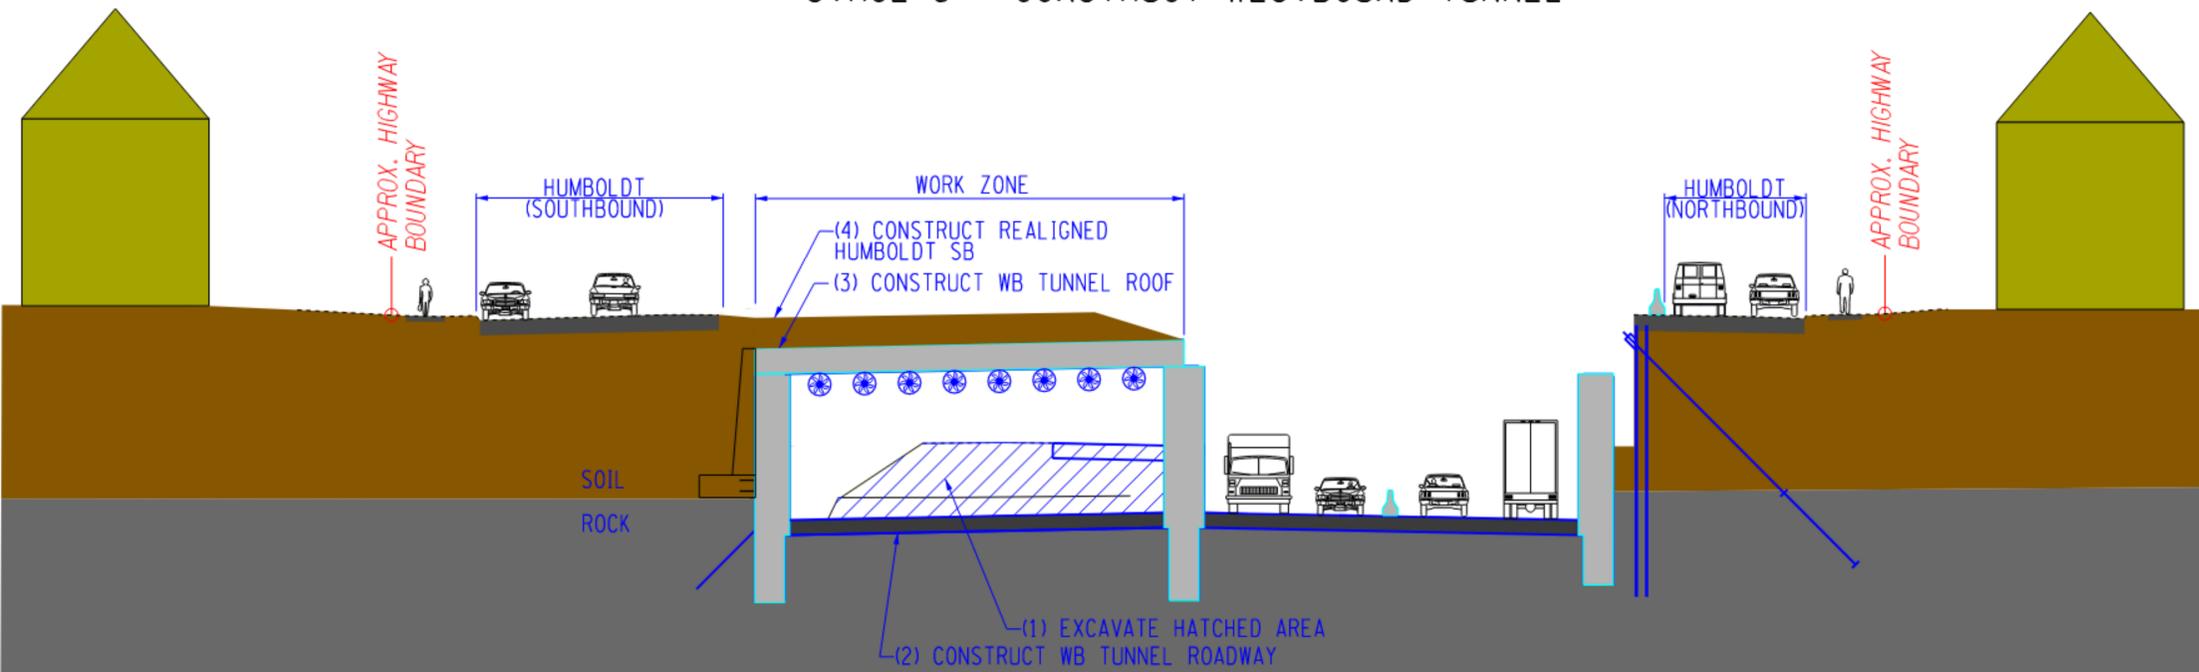

STAGE 6 - CONSTRUCT WESTBOUND TUNNEL

## Stage 5 traffic notes:

- 1) Humboldt SB operates normally
- 2) Kensington 2-lanes each direction (as-shown)
- 3) Humboldt NB (reduced width)

## Stage 6 traffic notes:

- 1) Humboldt SB operates normally
- 2) Kensington 2-lanes each direction (as-shown)
- 3) Humboldt NB (reduced width)



Office of the  
Governor

KATHY HOCHUL  
Governor



NEW YORK  
STATE OF  
OPPORTUNITY.

MARIE THERESE DOMINGUEZ  
Commissioner

Department of  
Transportation

