



CONCEPTUAL TYPICAL SECTION BOULEVARD SECTION A-A

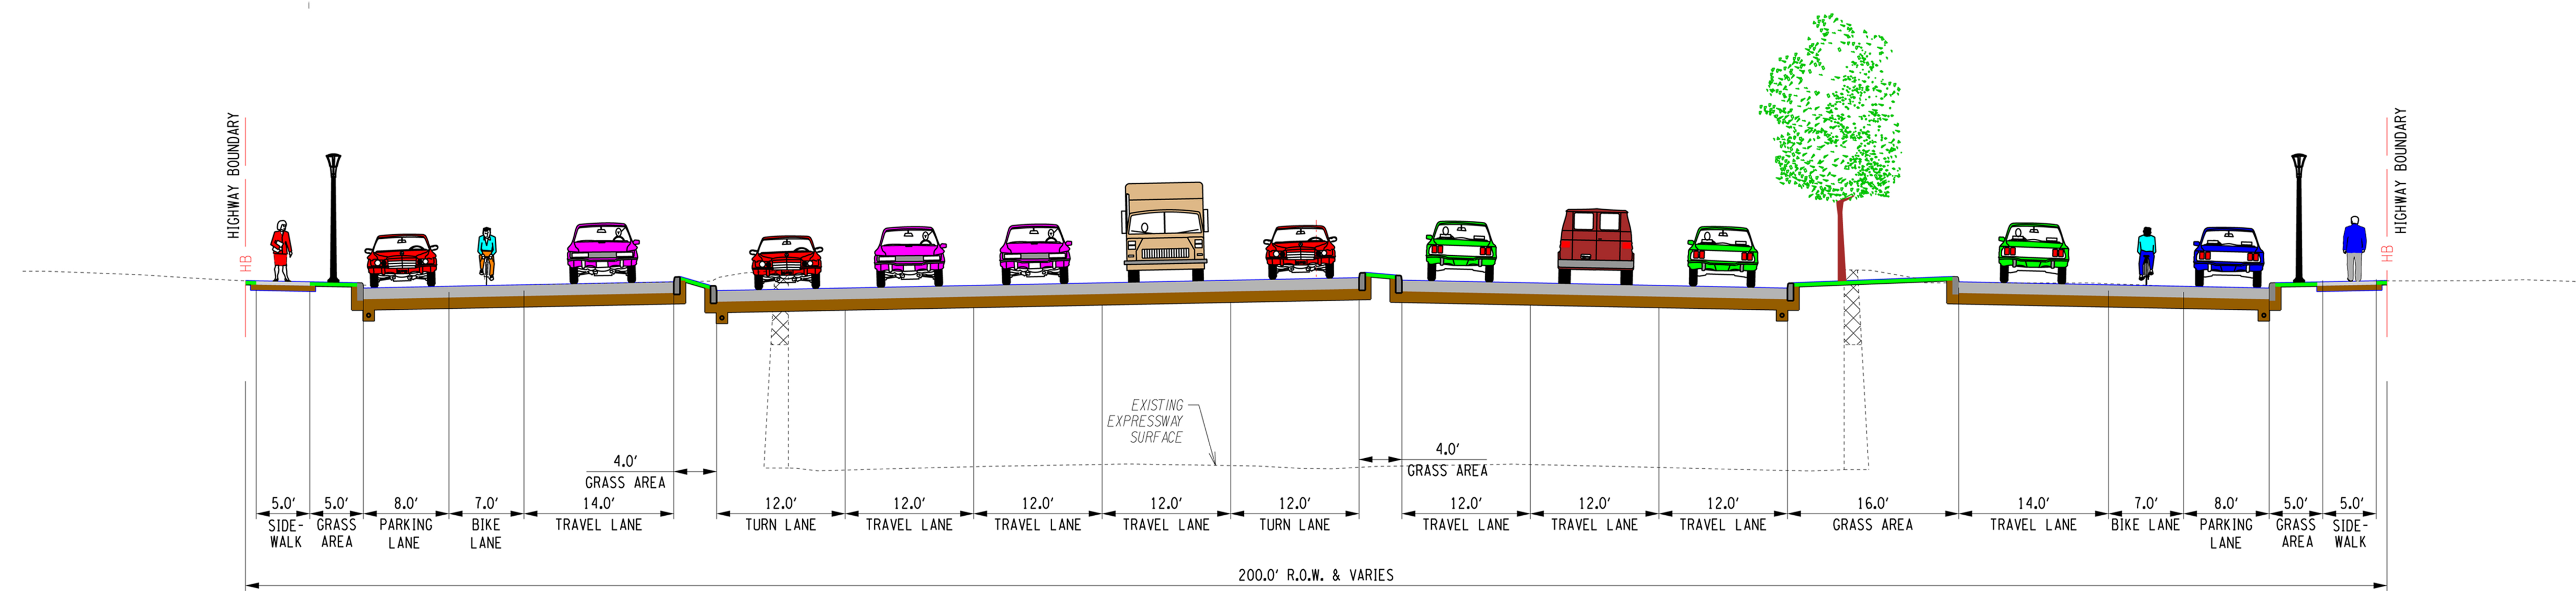

CONCEPTUAL TYPICAL SECTION BOULEVARD SECTION B-B

**TYPICAL SECTIONS
PROPOSED CORRIDOR
UNDER CONCEPT 8**

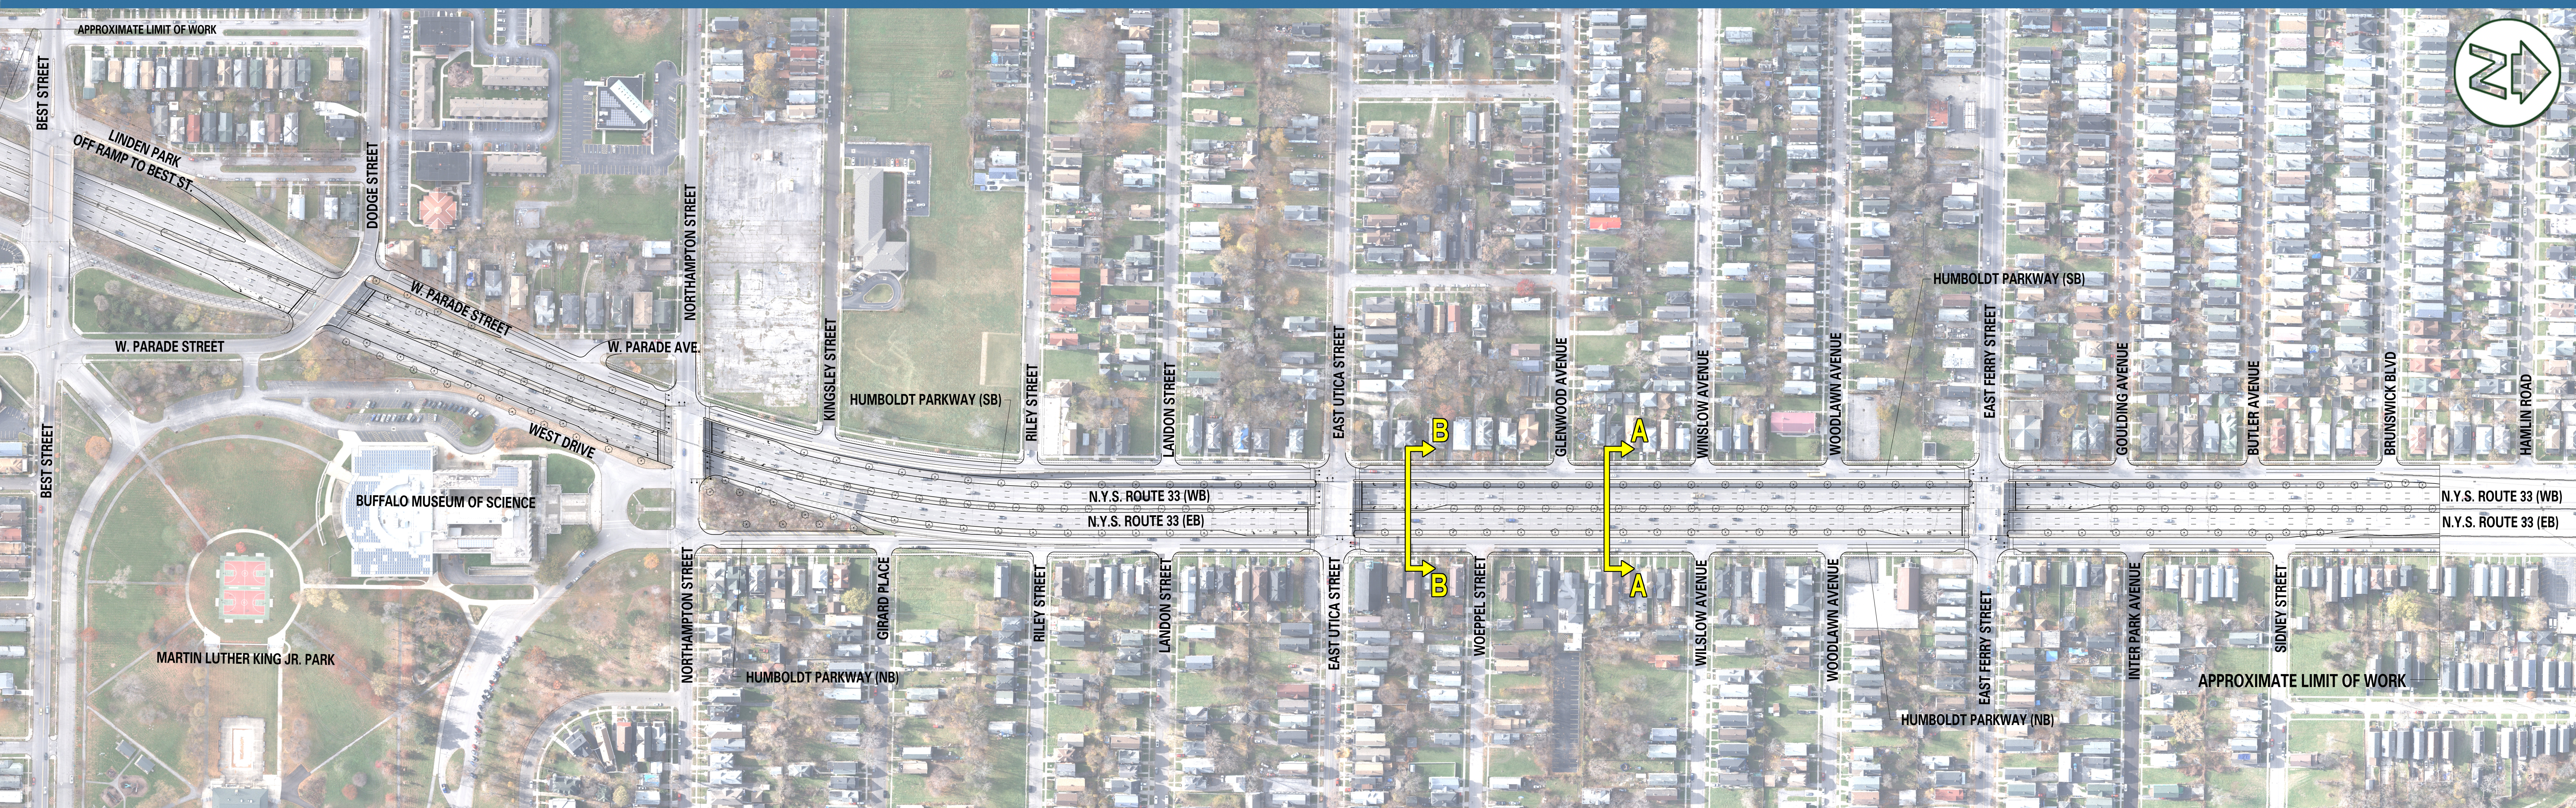

NYS Route 33, Kensington Expressway Project
Project Concept 8 - Kensington Reconstruction as a 6-Lane Boulevard

