


**SECTION H-H  
EXISTING CORRIDOR**

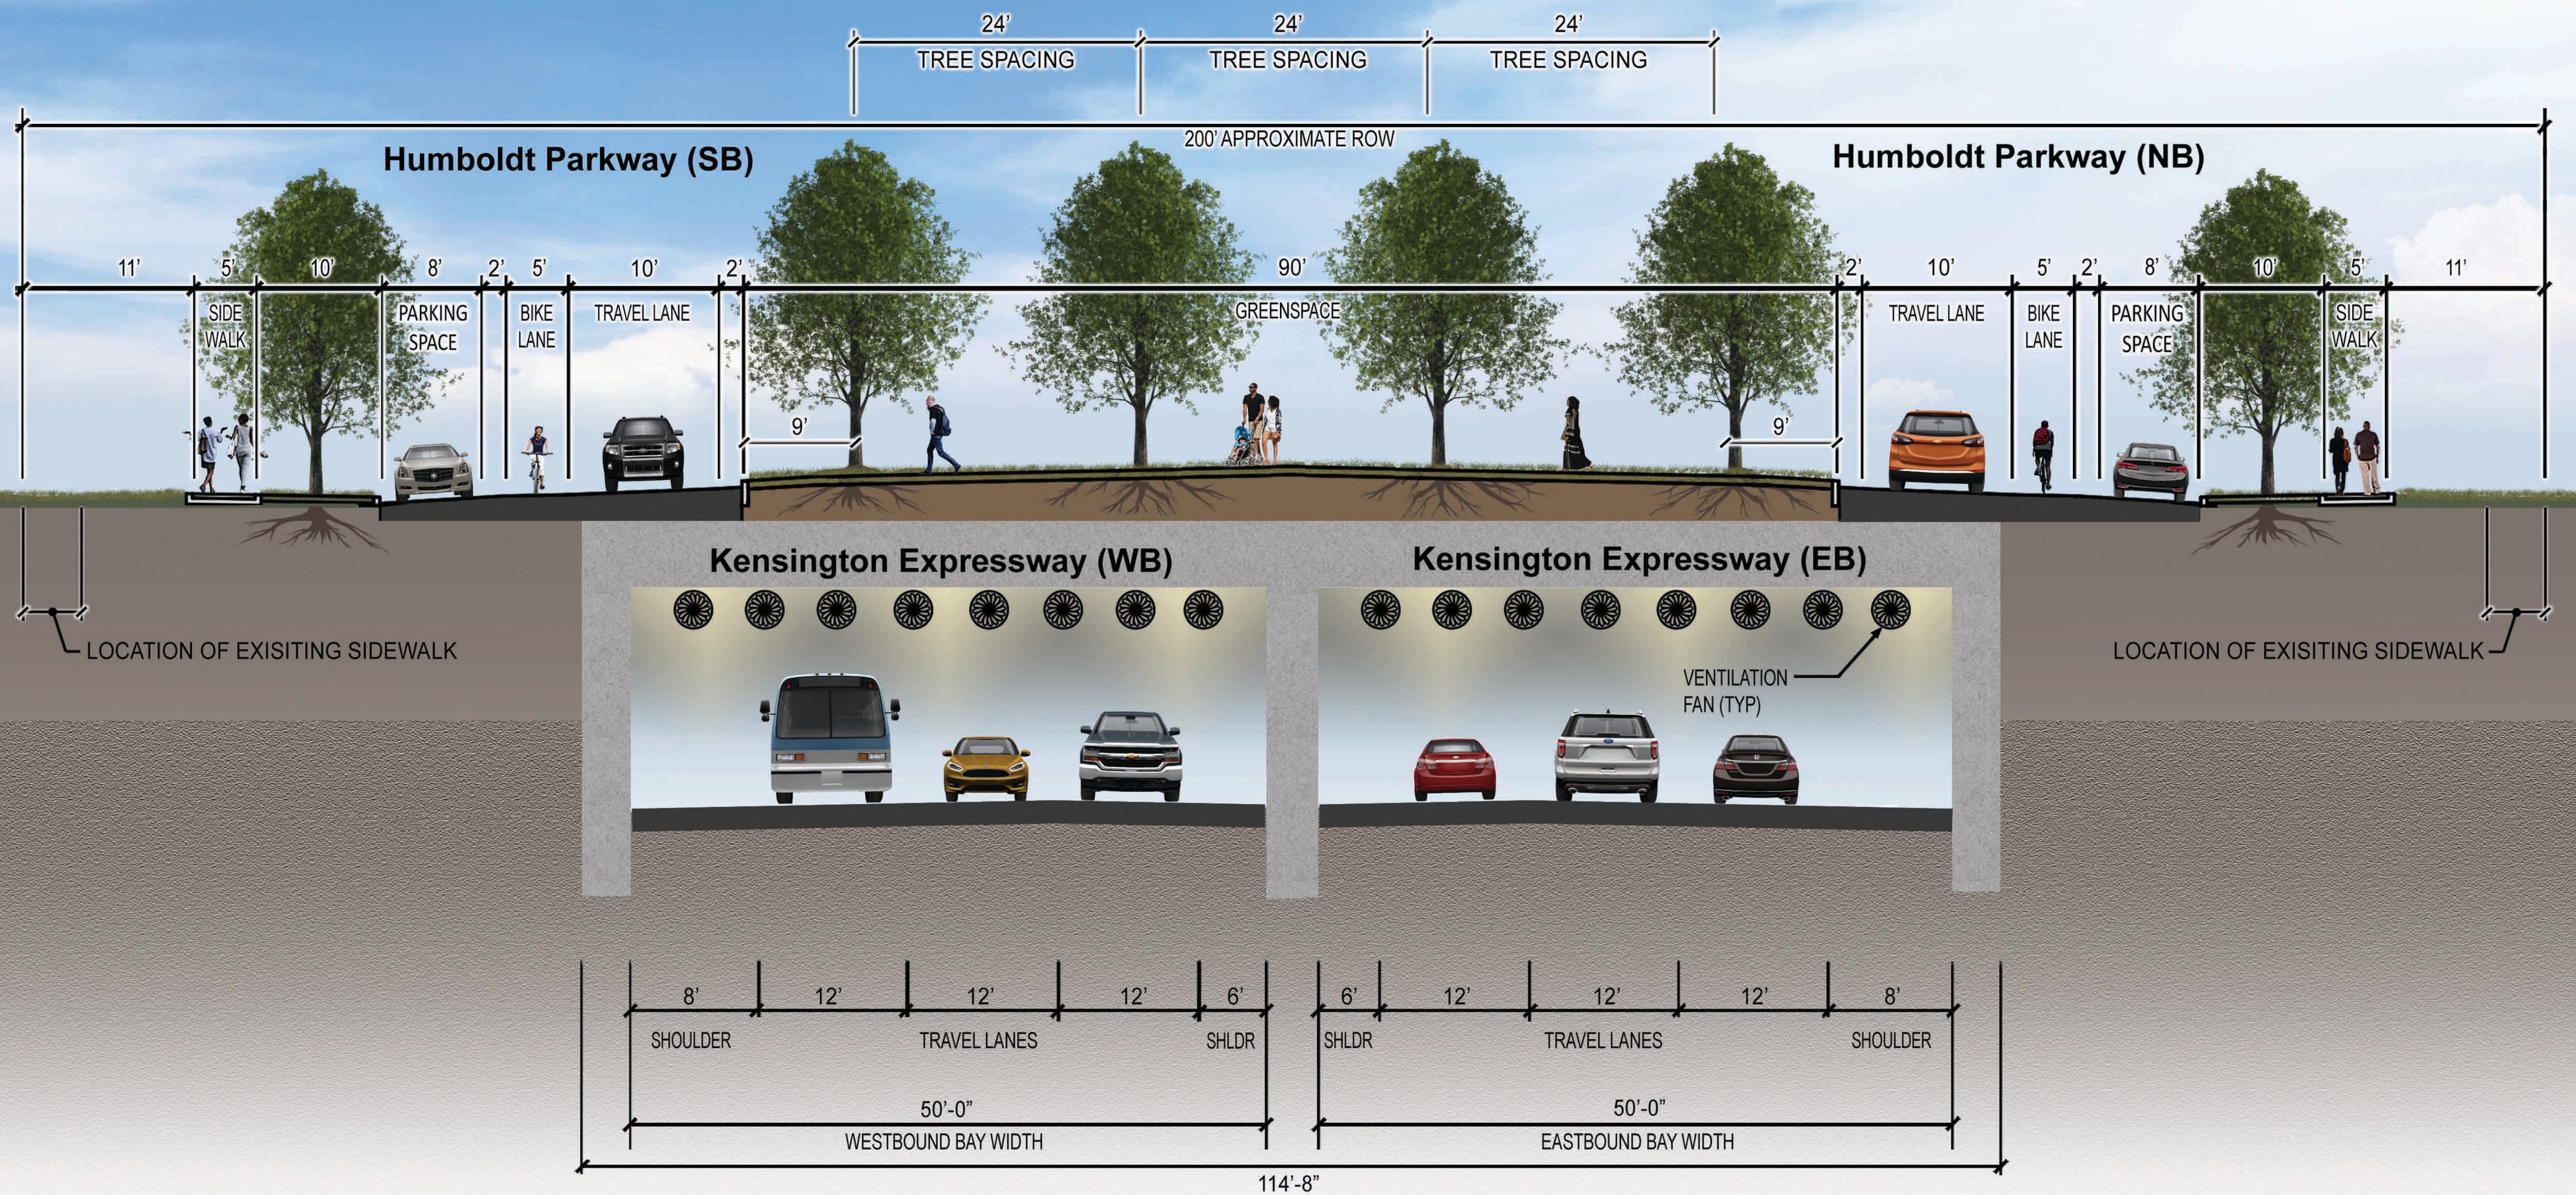

**SECTION H-H  
PROPOSED CORRIDOR**