



Construction Staging Sections

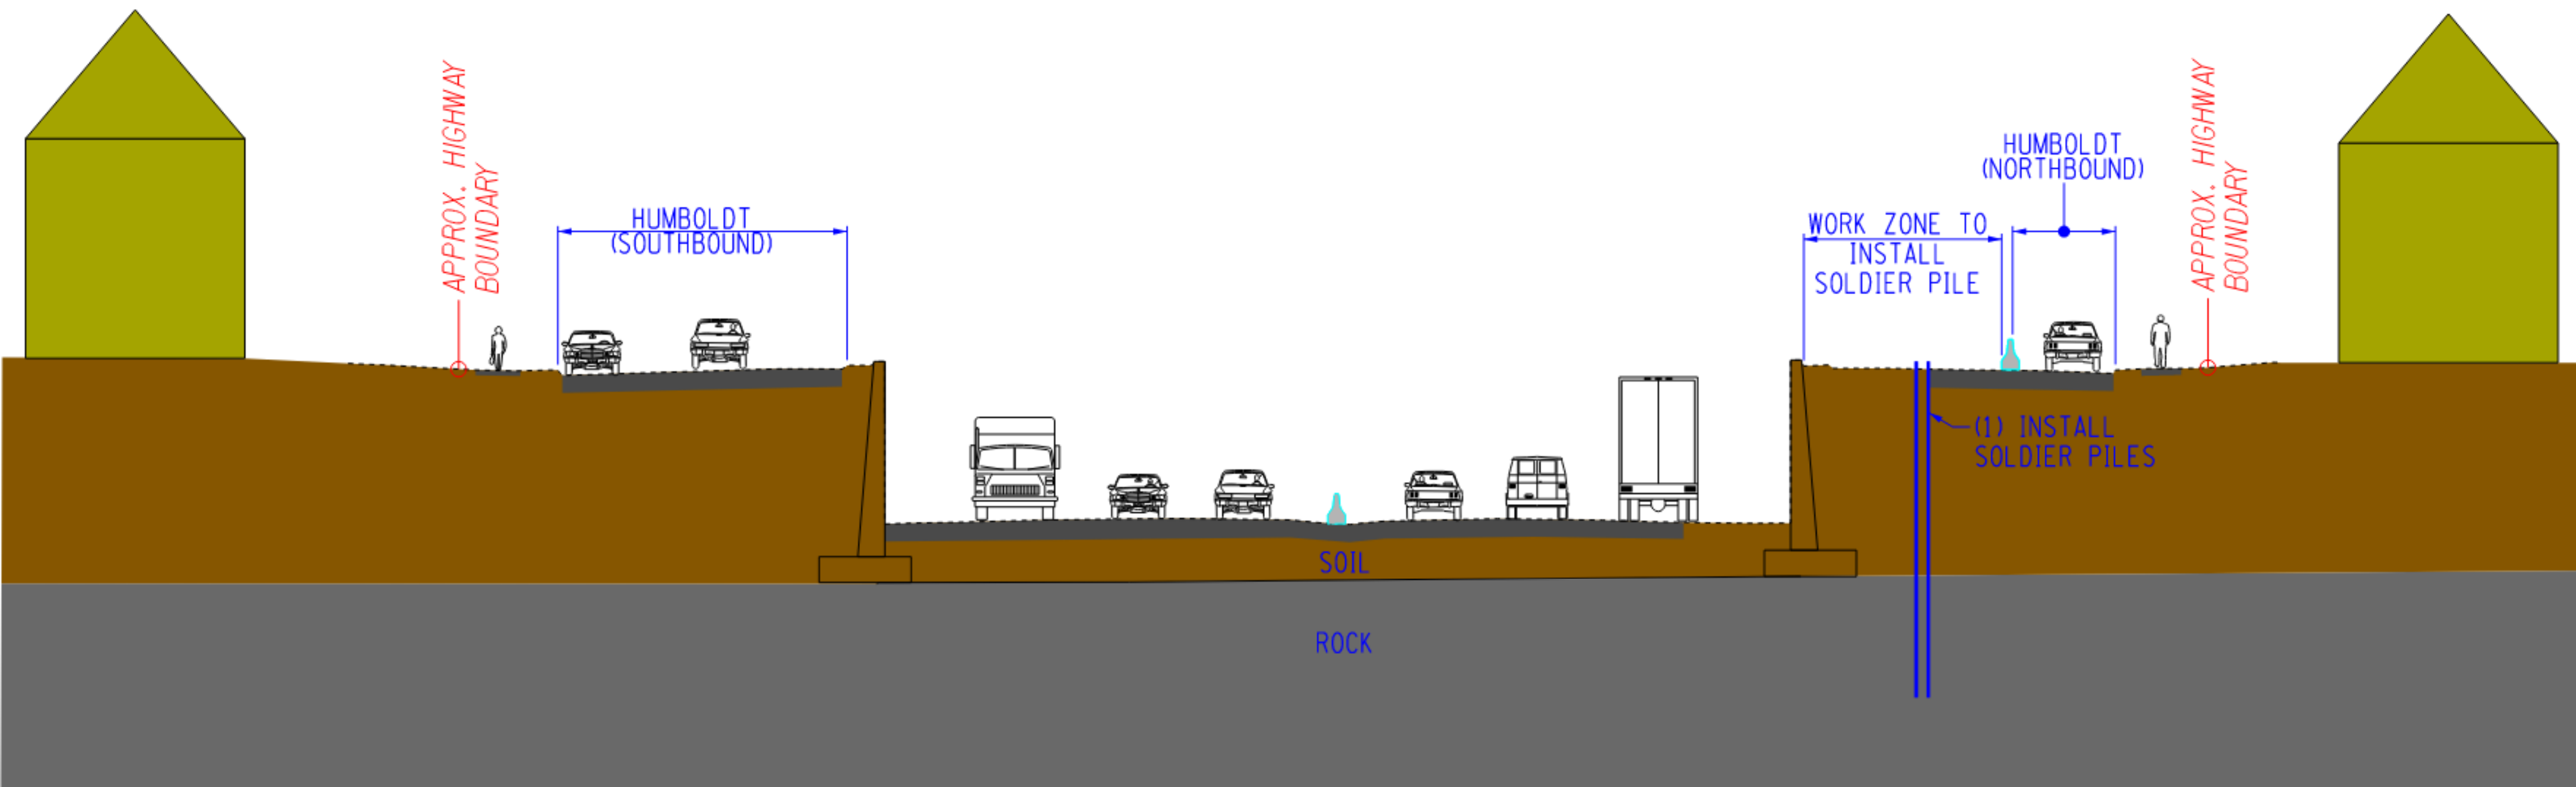

STAGE 1 - CONSTRUCT EASTBOUND TUNNEL WALLS AND ROADWAY

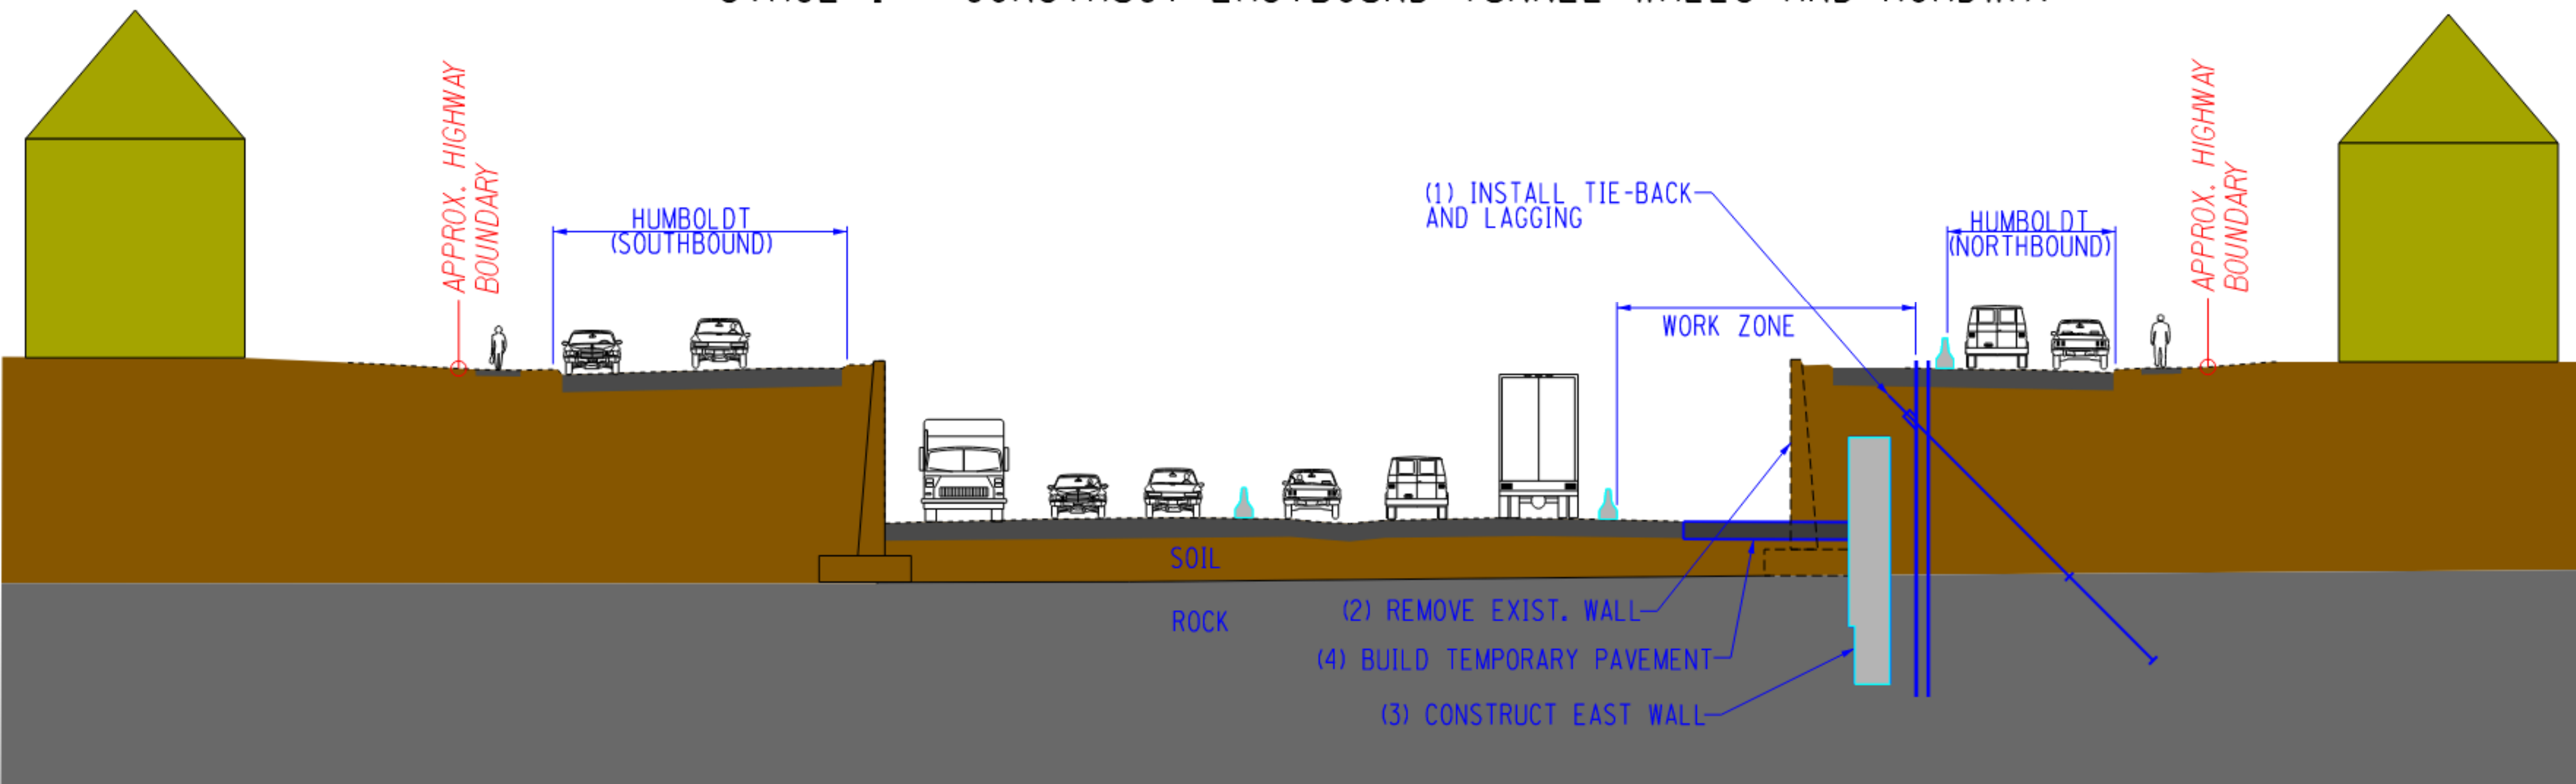


STAGE 2 - CONSTRUCT EASTBOUND TUNNEL WALLS AND ROADWAY

Stage 1 traffic notes:

- 1) Humboldt SB operates normally
- 2) Kensington operates normally
- 3) Humboldt NB temp. impacts

Stage 2 traffic notes:

- 1) Humboldt SB operates normally
- 2) Kensington operates normally (shifted, reduced shoulder)
- 3) Humboldt NB (reduced width)

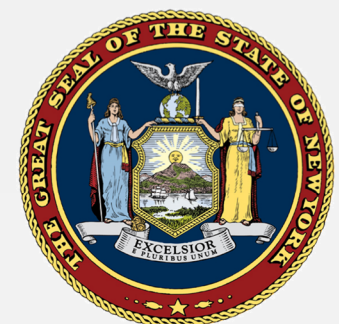

Office of the
Governor

KATHY HOCHUL
Governor



MARIE THERESE DOMINGUEZ
Commissioner

Department of
Transportation

