


**SECTION H-H
EXISTING CORRIDOR**

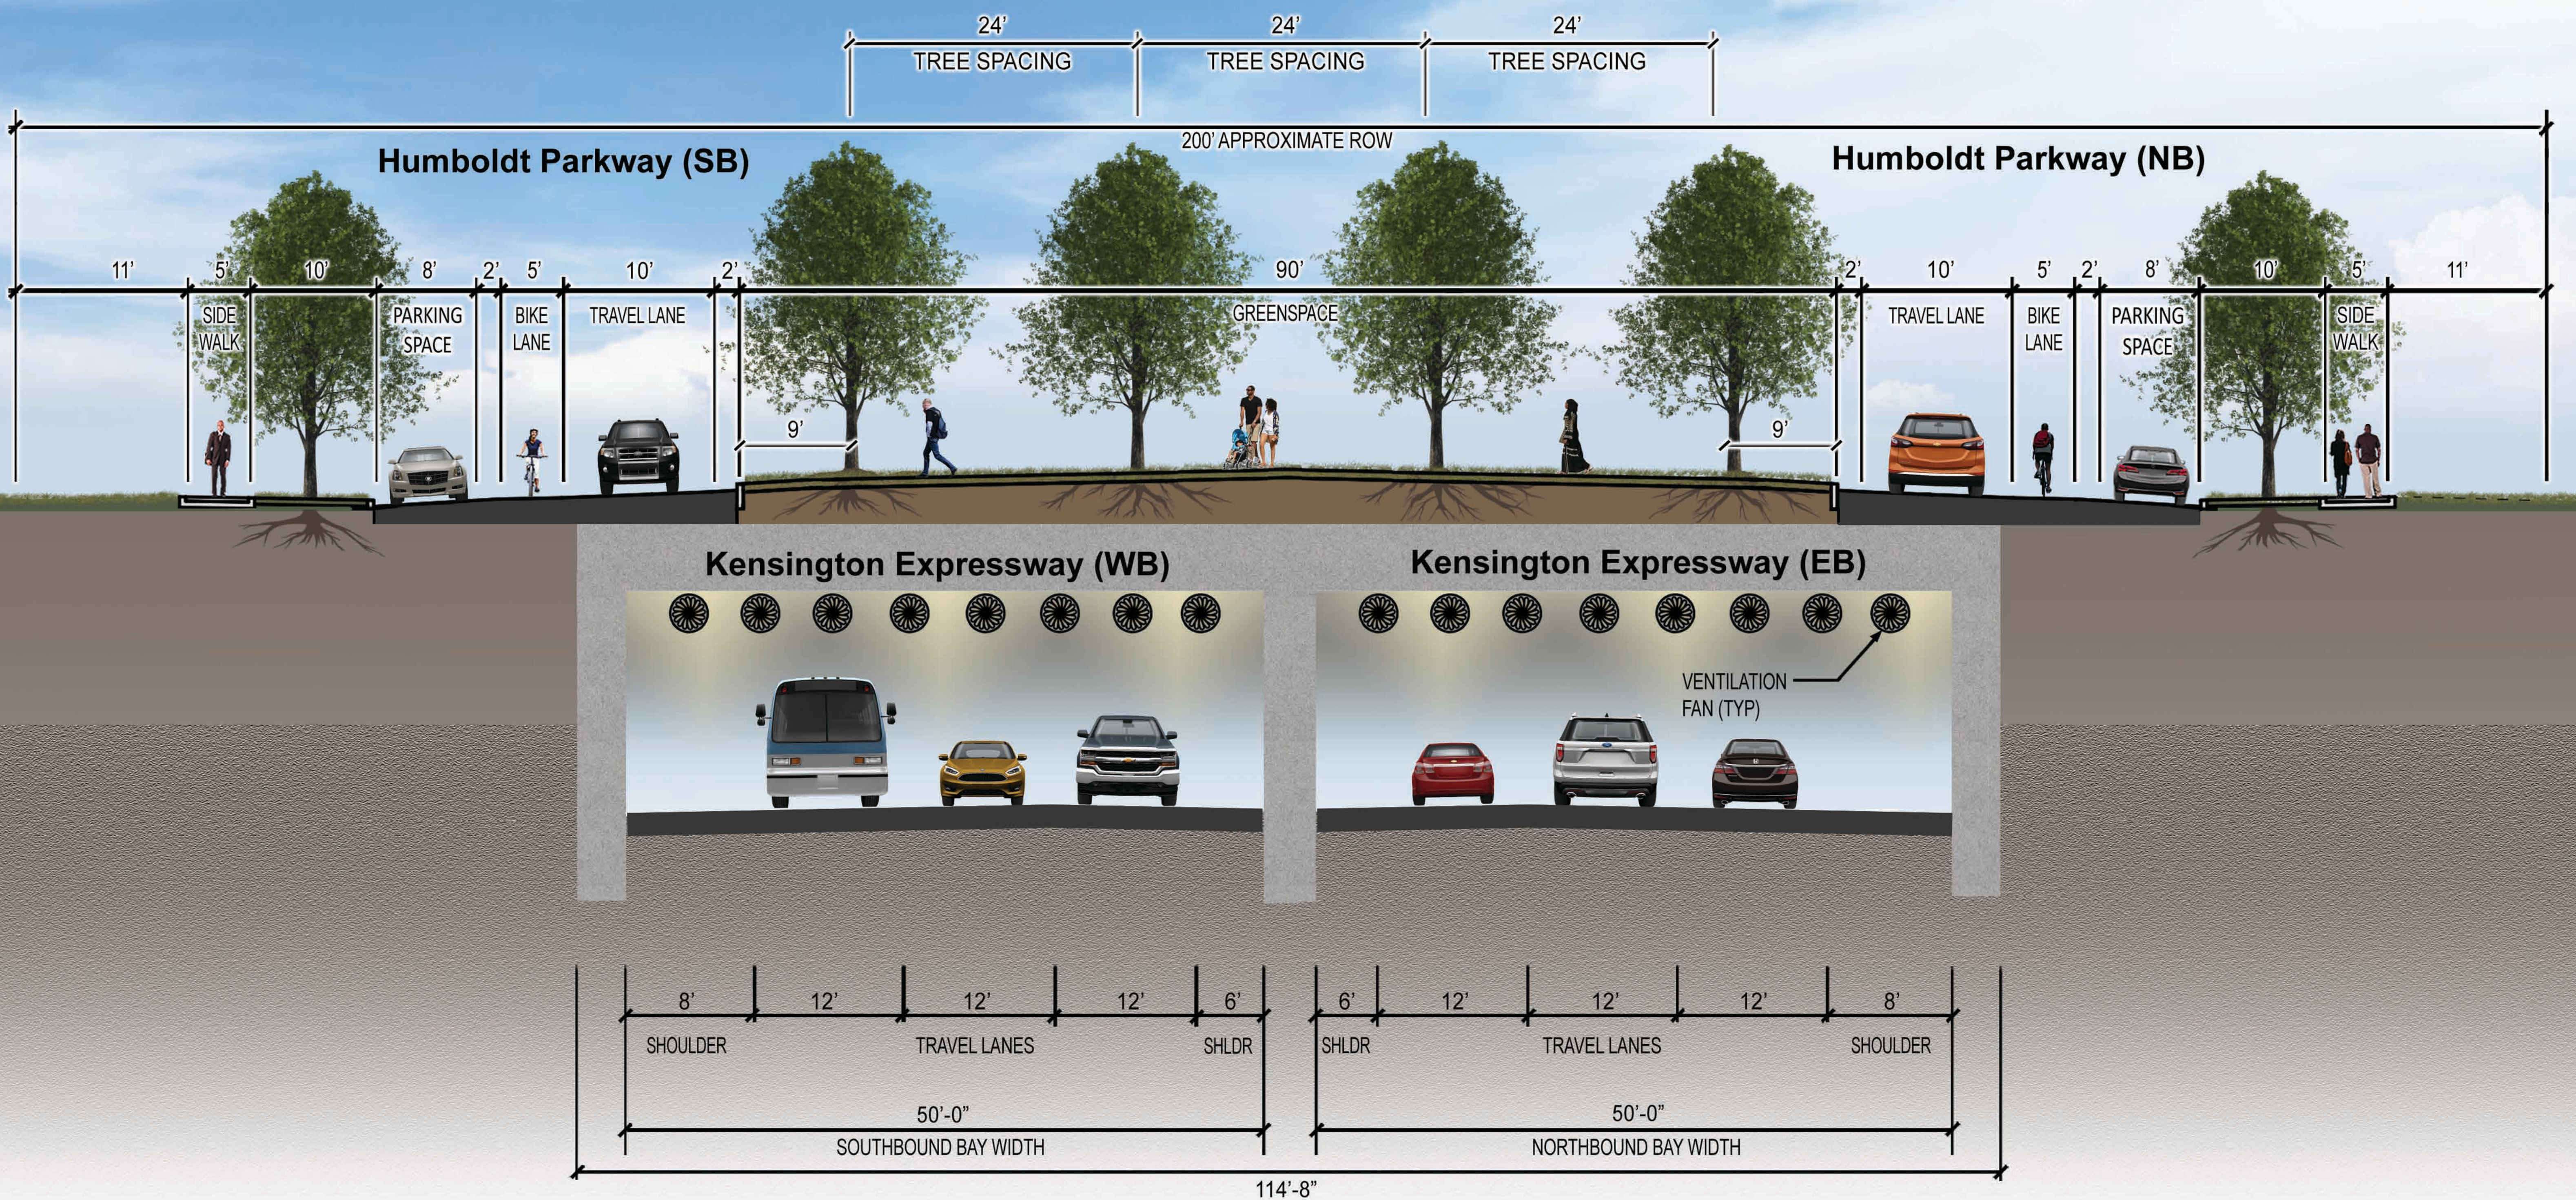

**SECTION H-H
PROPOSED CORRIDOR
UNDER BUILD ALTERNATIVE**